


Open  
Procurement  
Albania

	BORDURE
	TROTUAR
	KONDRA BORDURE
	BORDURE
	ASFALT
	KANAL NATYROR
	MUR BETONI PRITES/BAJTES
	KANAL BETONI UJITES
	MUR ME DHE TE ARMUAR TERRAMESH
	MURE GABIONI

Objekti :  
Studim Projektim "Rruga Porti i Jahteve-Bypass Orikum-Dukat (Ura e Shen Elizes)"

Planimetria


SHKALLA	FLETA
1:2000	PL 1
Format A3	

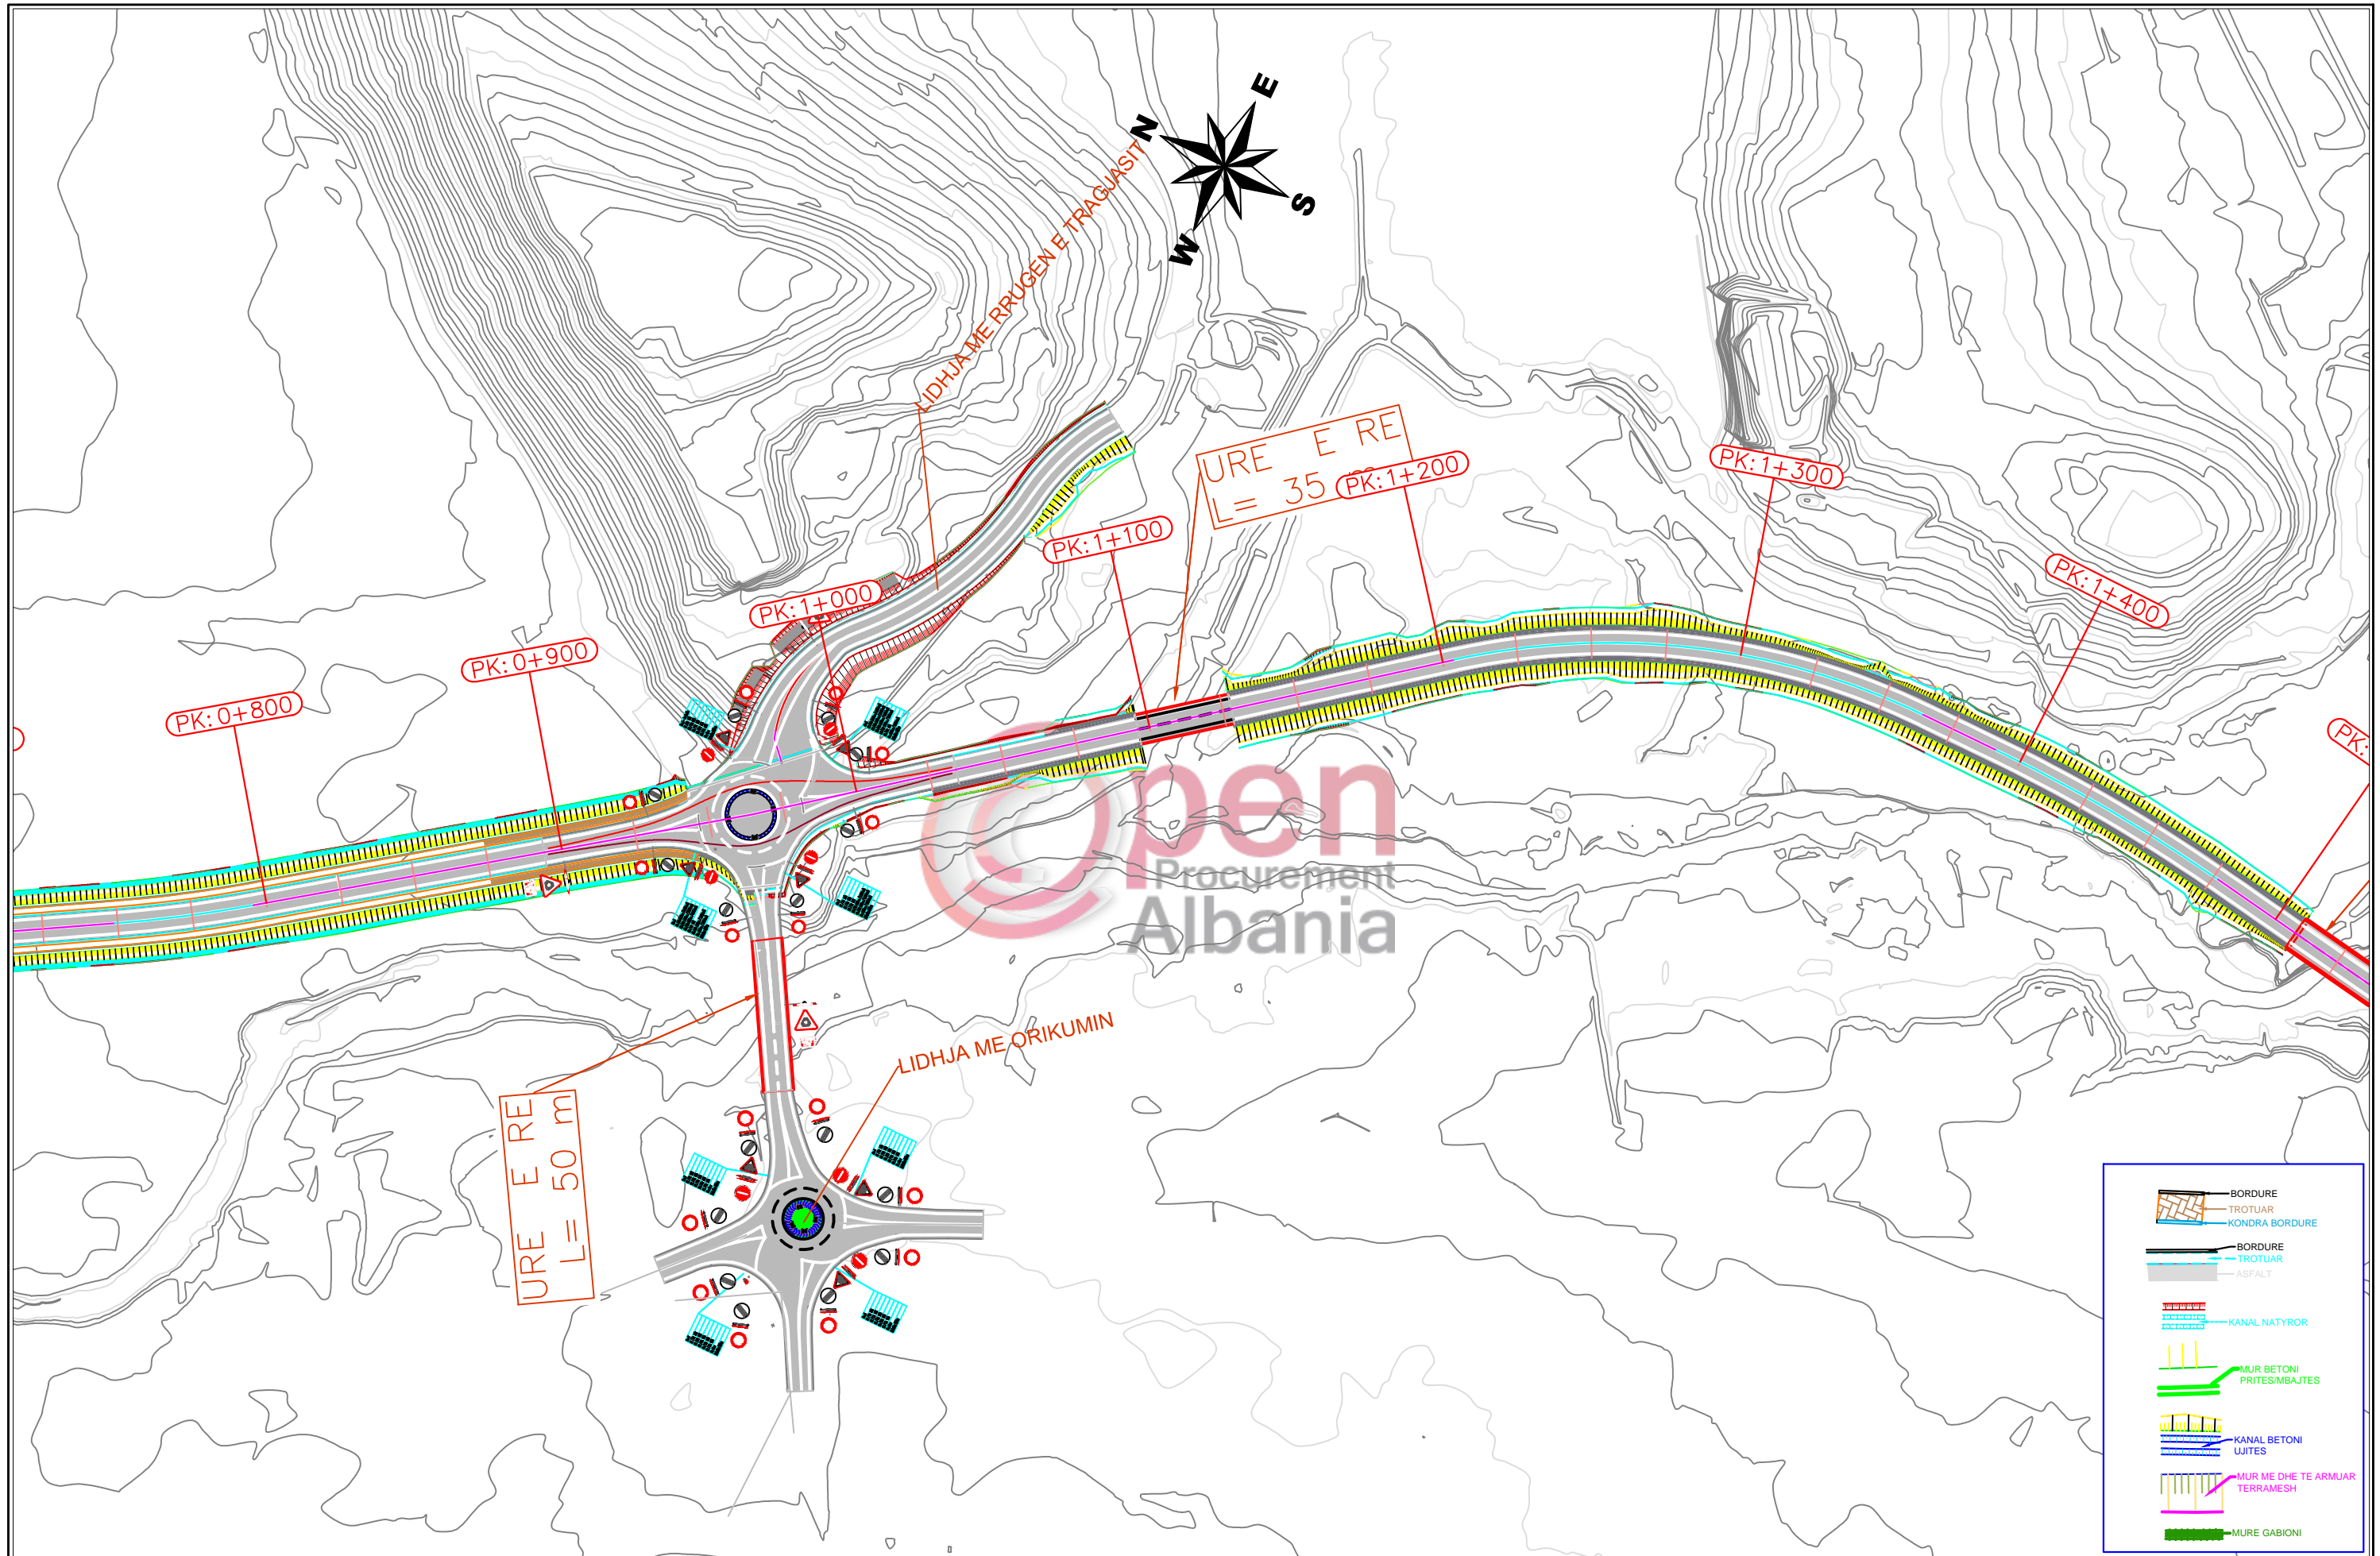

Objekti :  
 Studim Projektim "Rruga Porti i Jahteve-Bypass Orikum-Dukat (Ura e Shen Elizes)"

**Planimetria**


SHKALLA	FLETA
1:2000	PL <u>2</u>
Format A3	

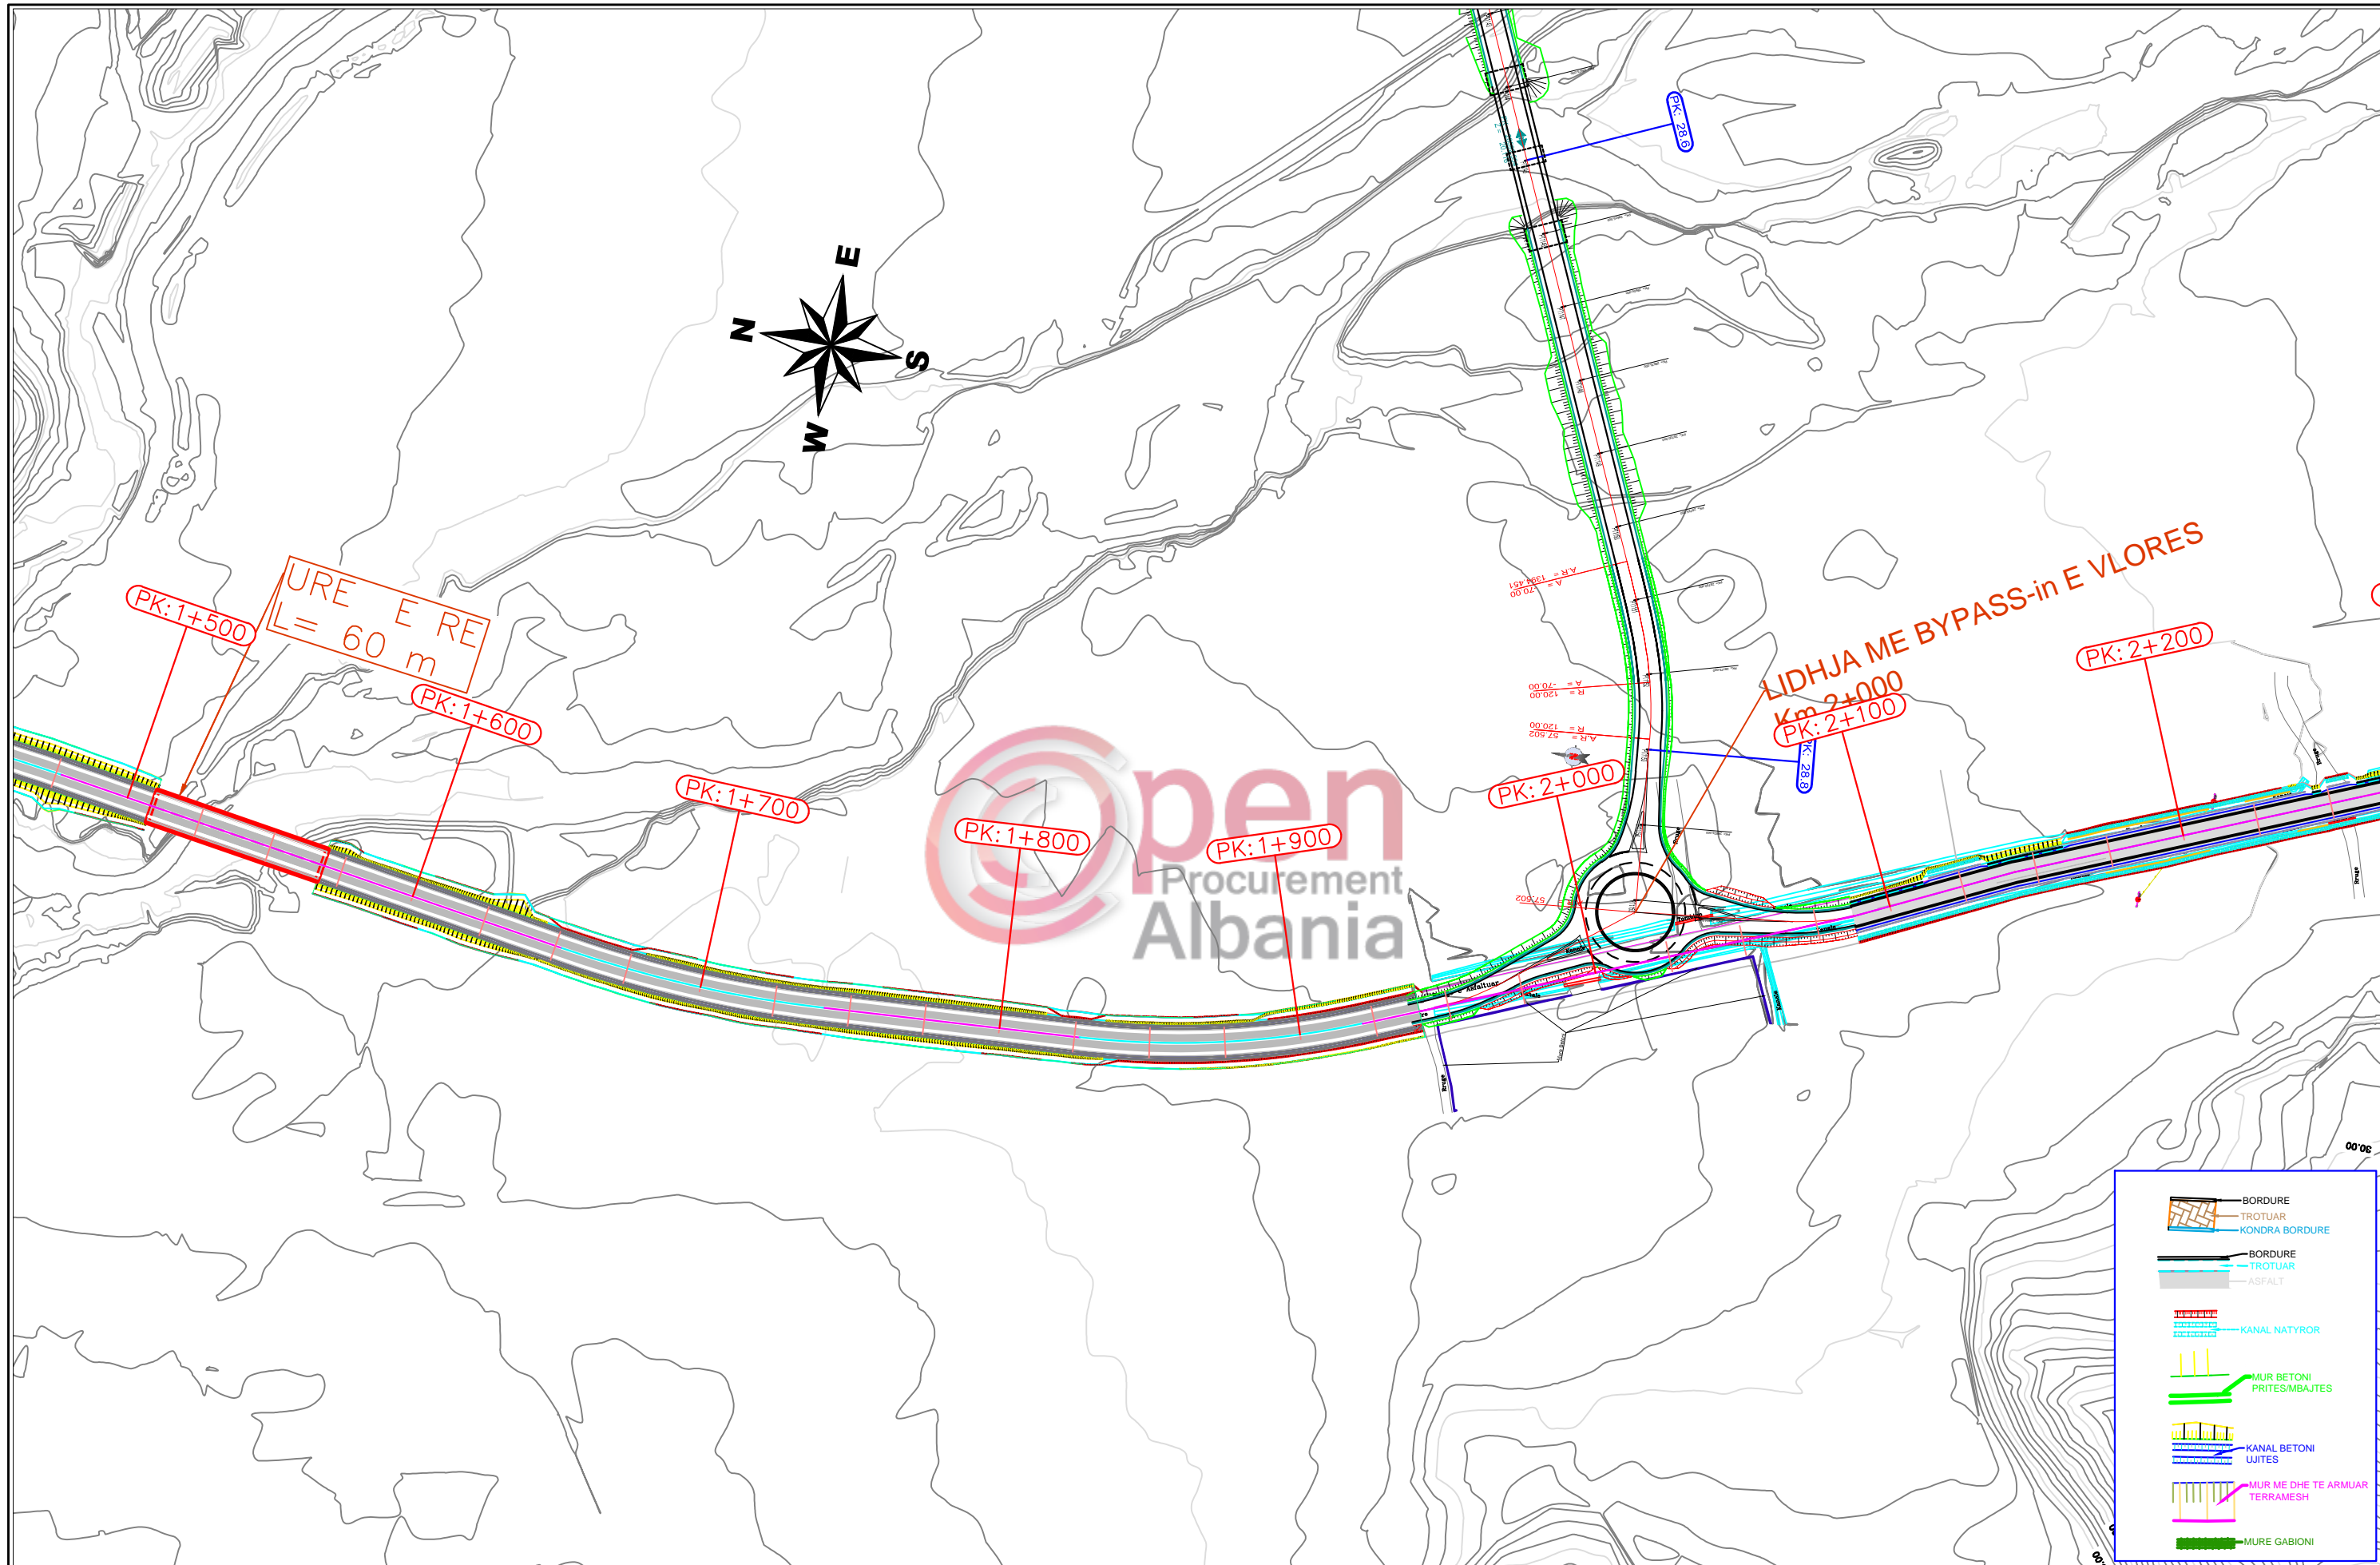

Objekti :  
 Studim Projektim "Rruga Porti i Jahteve-Bypass Oriku-Dukat (Ura e Shen Elizes)"

**Planimetria**

SHKALLA	FLETA
1:2000	PL 3
Format A3	

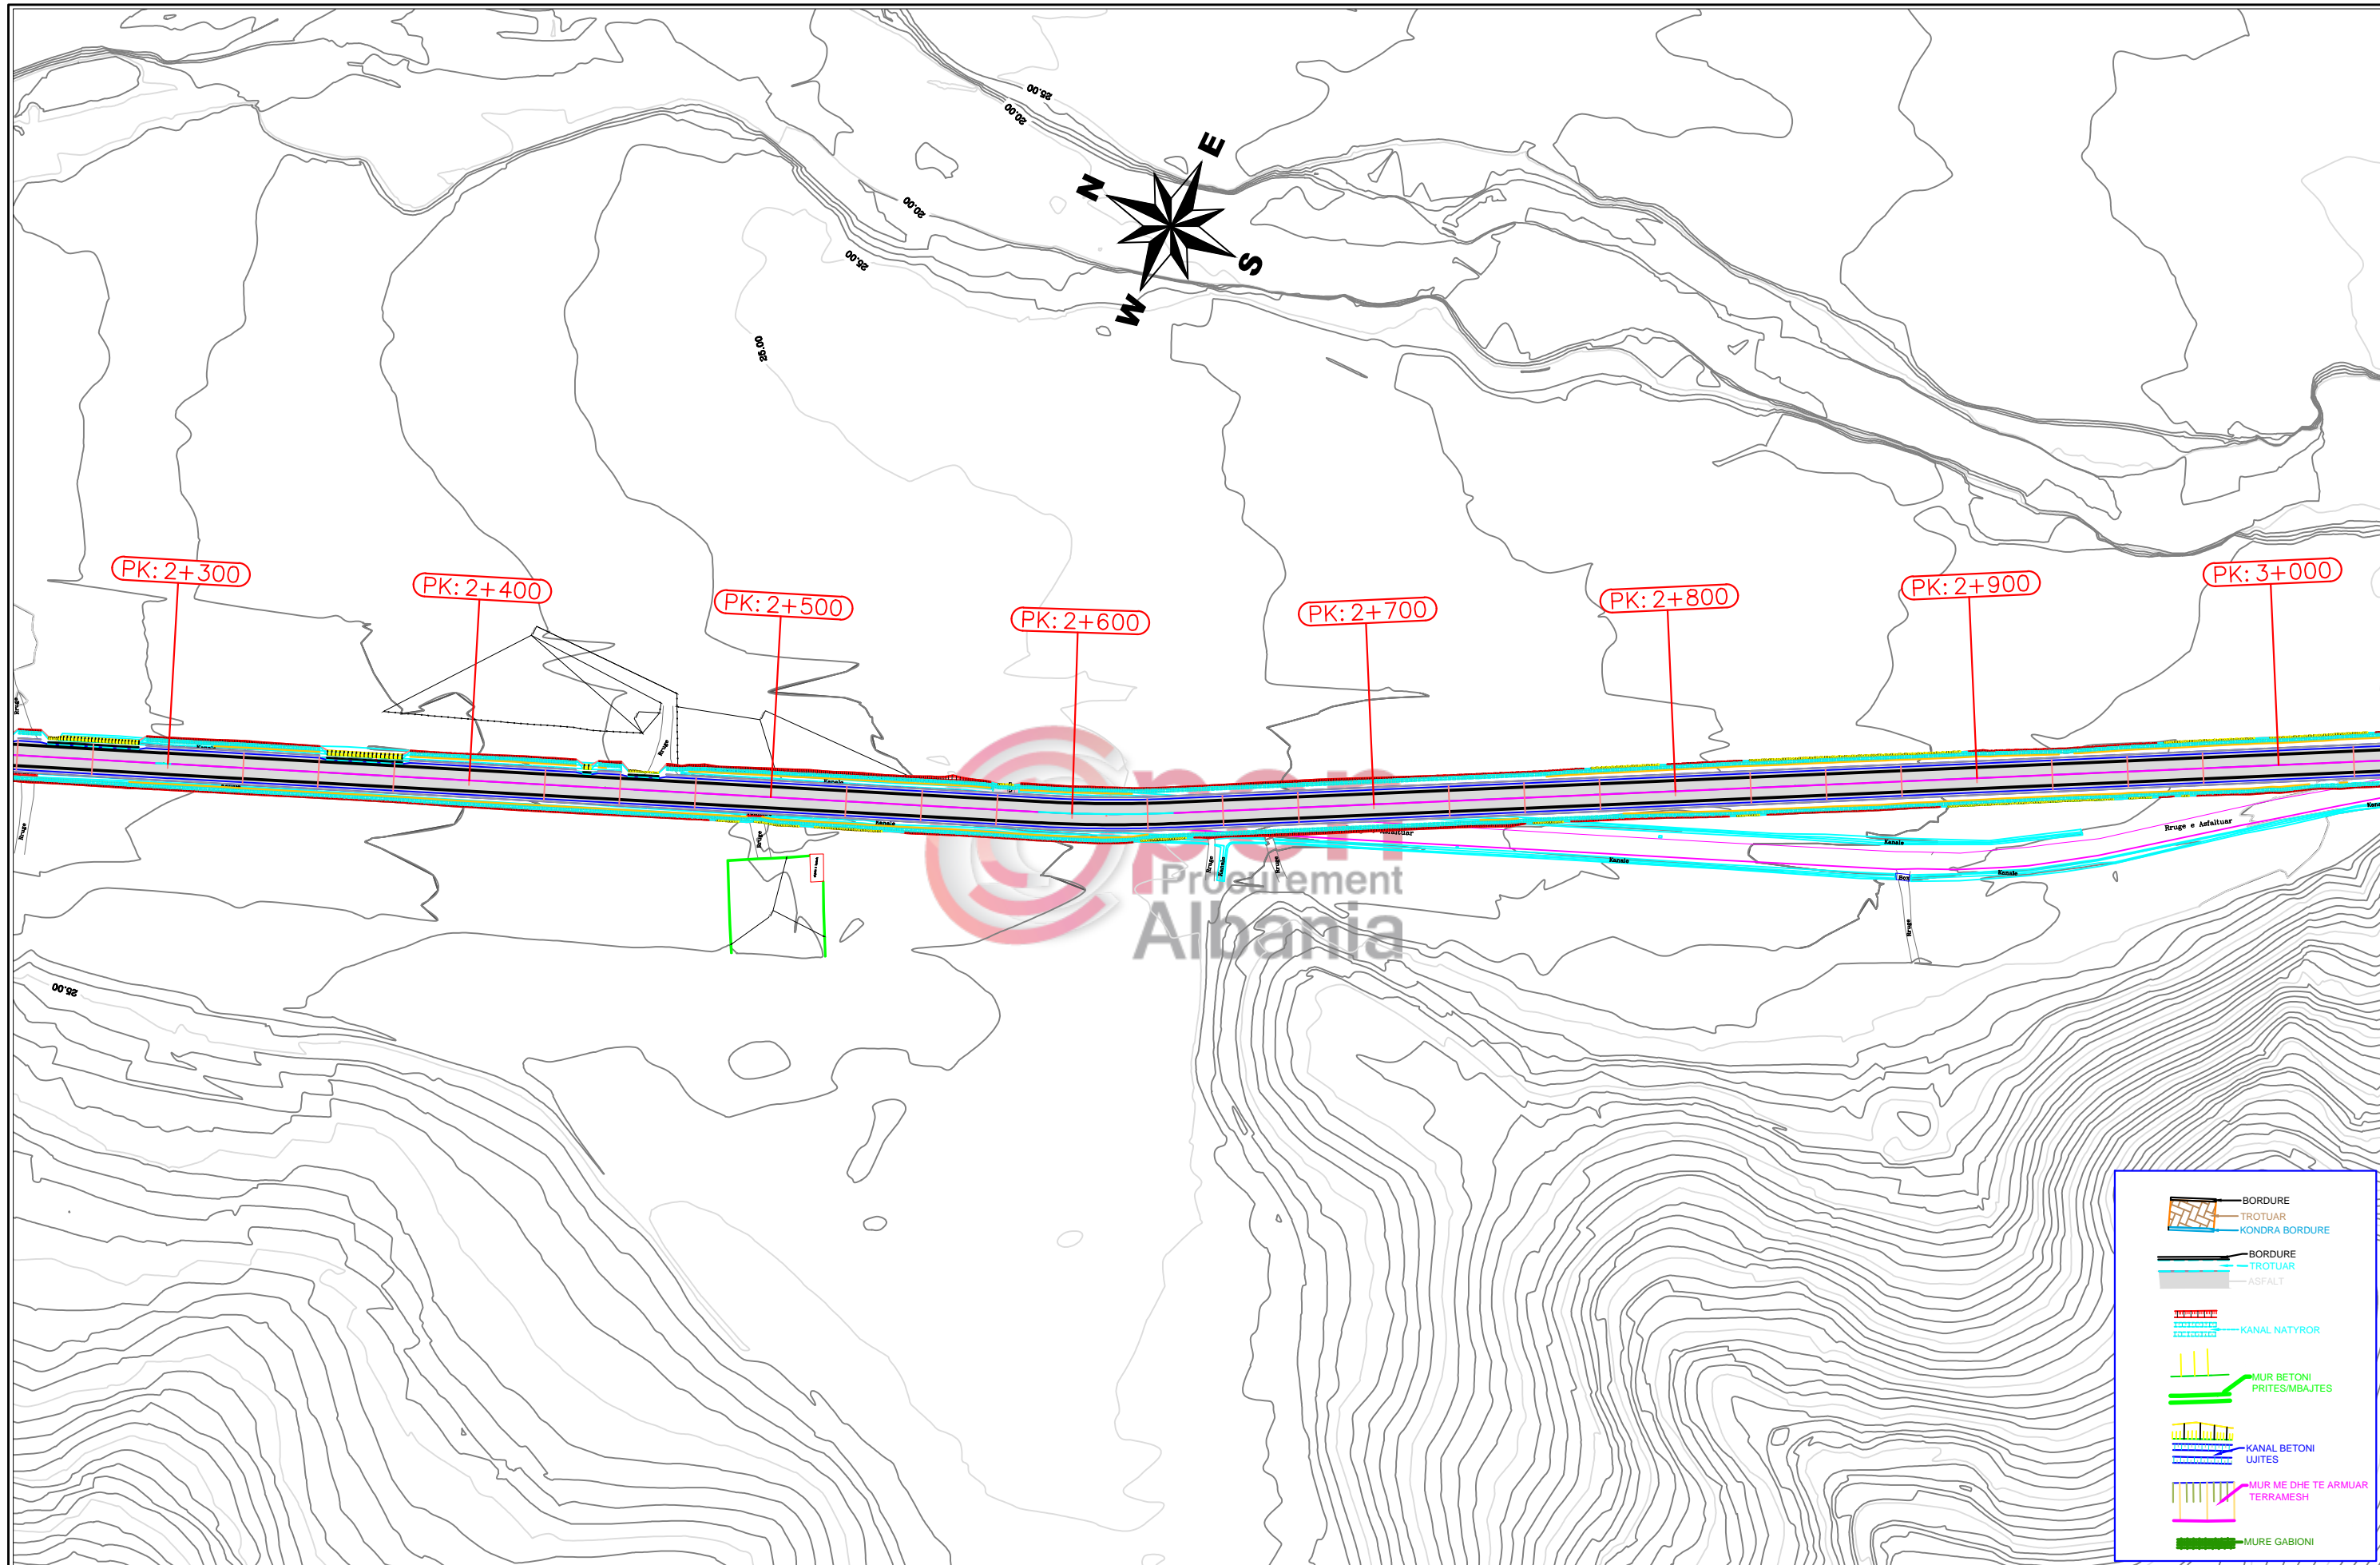


	BORDURE
	TROTUAR
	KONDRRA BORDURE
	BORDURE
	TROTUAR
	ASFALT
	KANAL NATYROR
	MUR BETONI PRITES/BAJTES
	KANAL BETONI UJITES
	MUR ME DHE TE ARMUAR TERRAMESH
	MURE GABIONI

Objekti :  
Studim Projektim "Rruga Porti i Jahteve-Bypass Orikum-Dukat (Ura e Shen Elizes)"

**Planimetria**

SHKALLA	FLETA
1:2000	PL 4
Format A3	

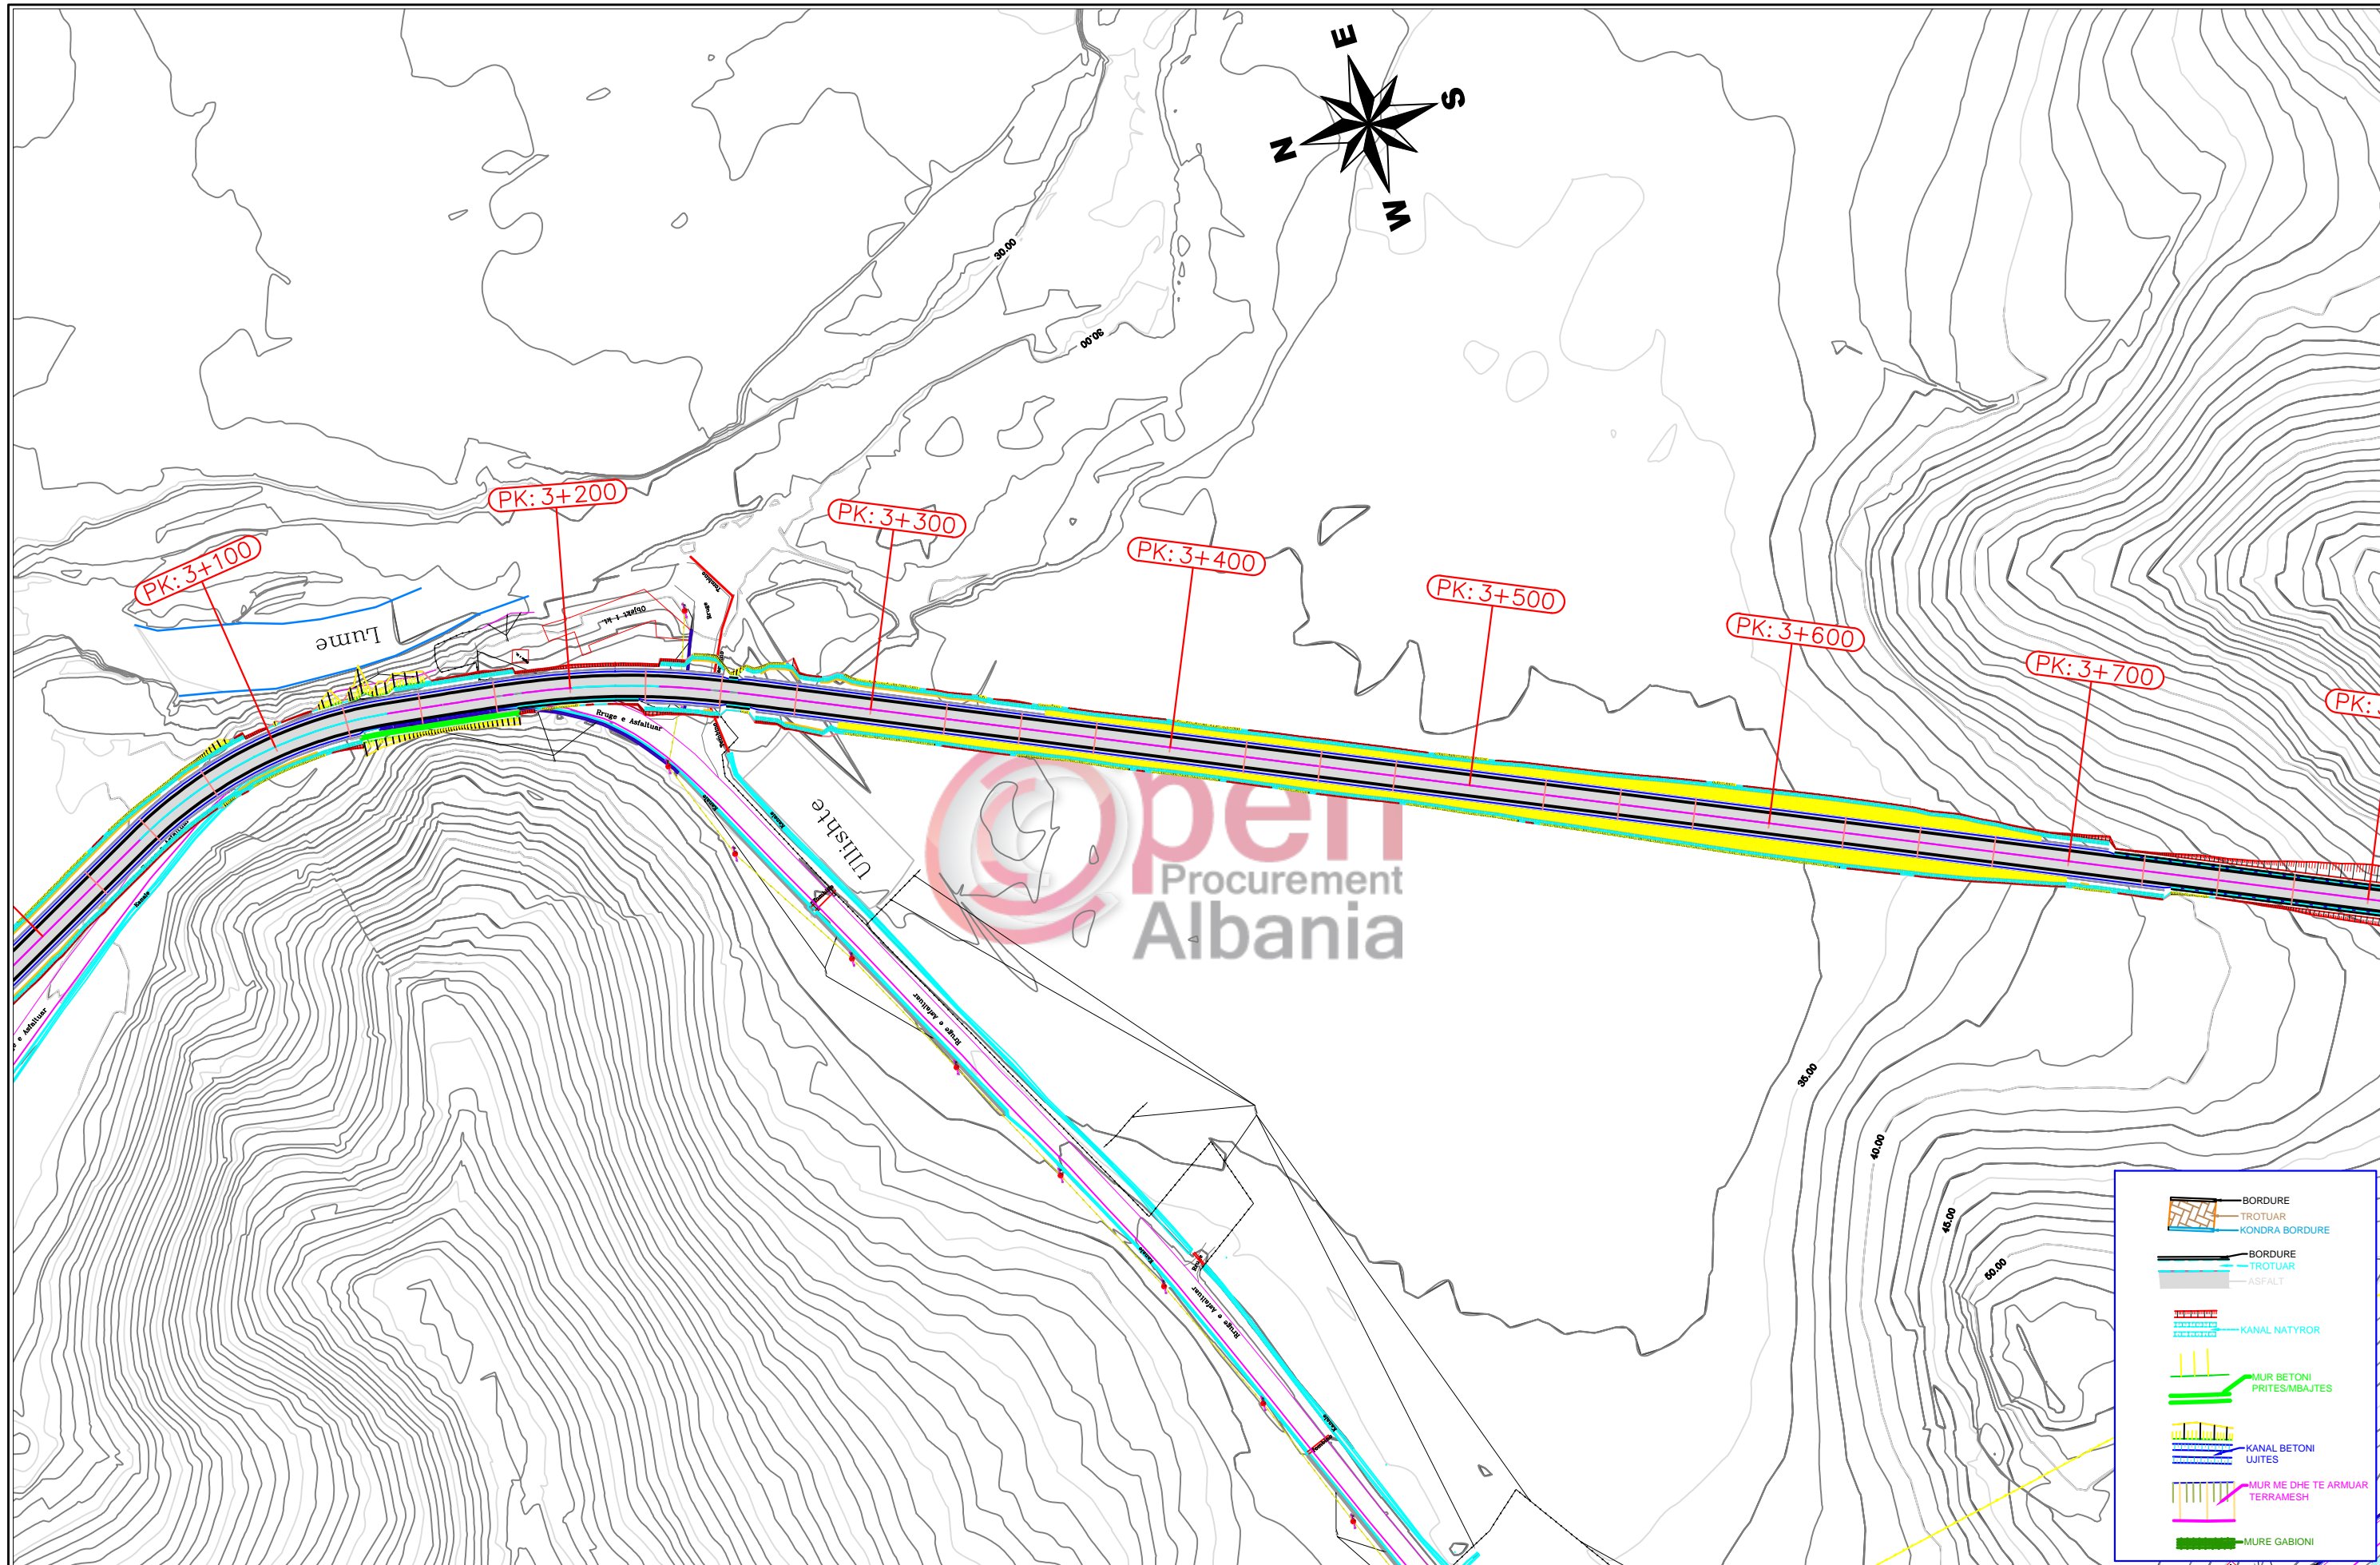


Open Procurement Albania

	BORDURE
	TROTUAR
	KONDRA BORDURE
	BORDURE
	TROTUAR
	ASFALT
	KANAL NATYROR
	MUR BETONI PRITES/BAJTES
	KANAL BETONI UJITES
	MUR ME DHE TE ARMUAR TERRAMESH
	MURE GABIONI

Objekti :  
Studim Projektim "Rruga Porti i Jahteve-Bypass Oriku-Dukat (Ura e Shen Elizes)"

Planimetria


SHKALLA	FLETA
1:2000	PL 5
Format A3	

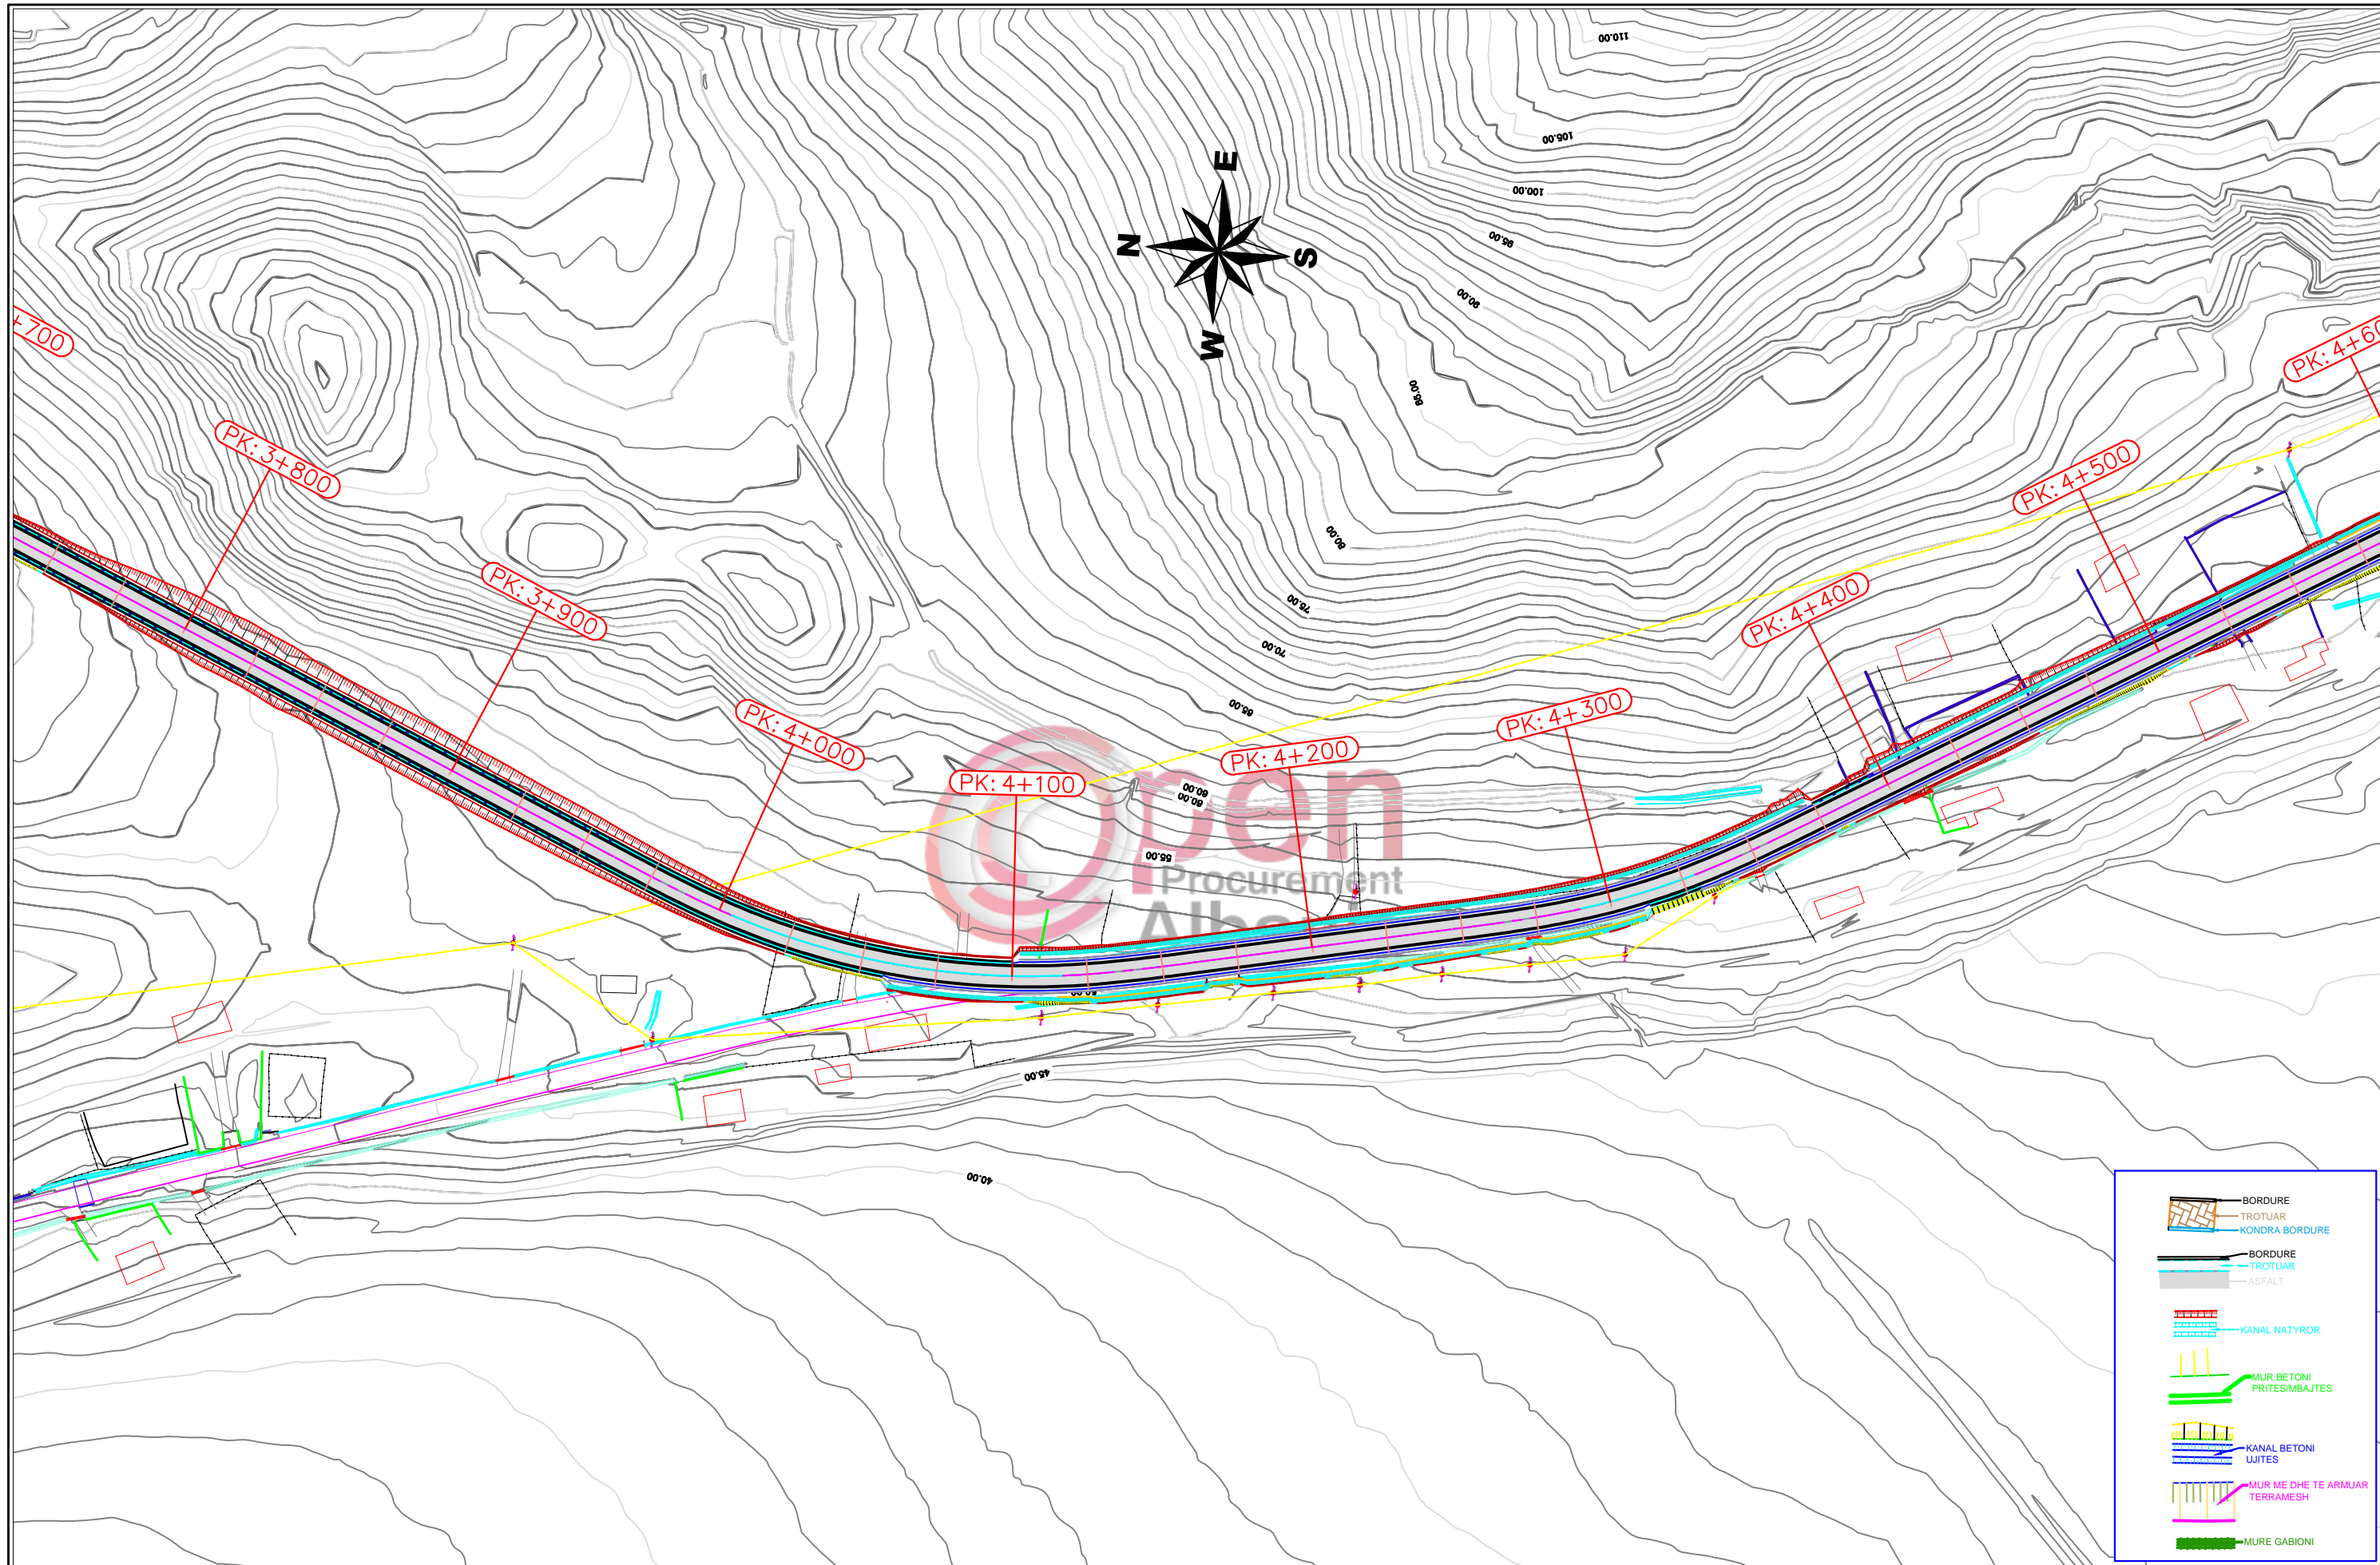

Objekti :  
Studim Projektim "Rruga Porti i Jahteve-Bypass Oriku-Dukat (Ura e Shen Elizes)"

### Planimetria

SHKALLA	FLETA
1:2000	PL 6
Format A3	

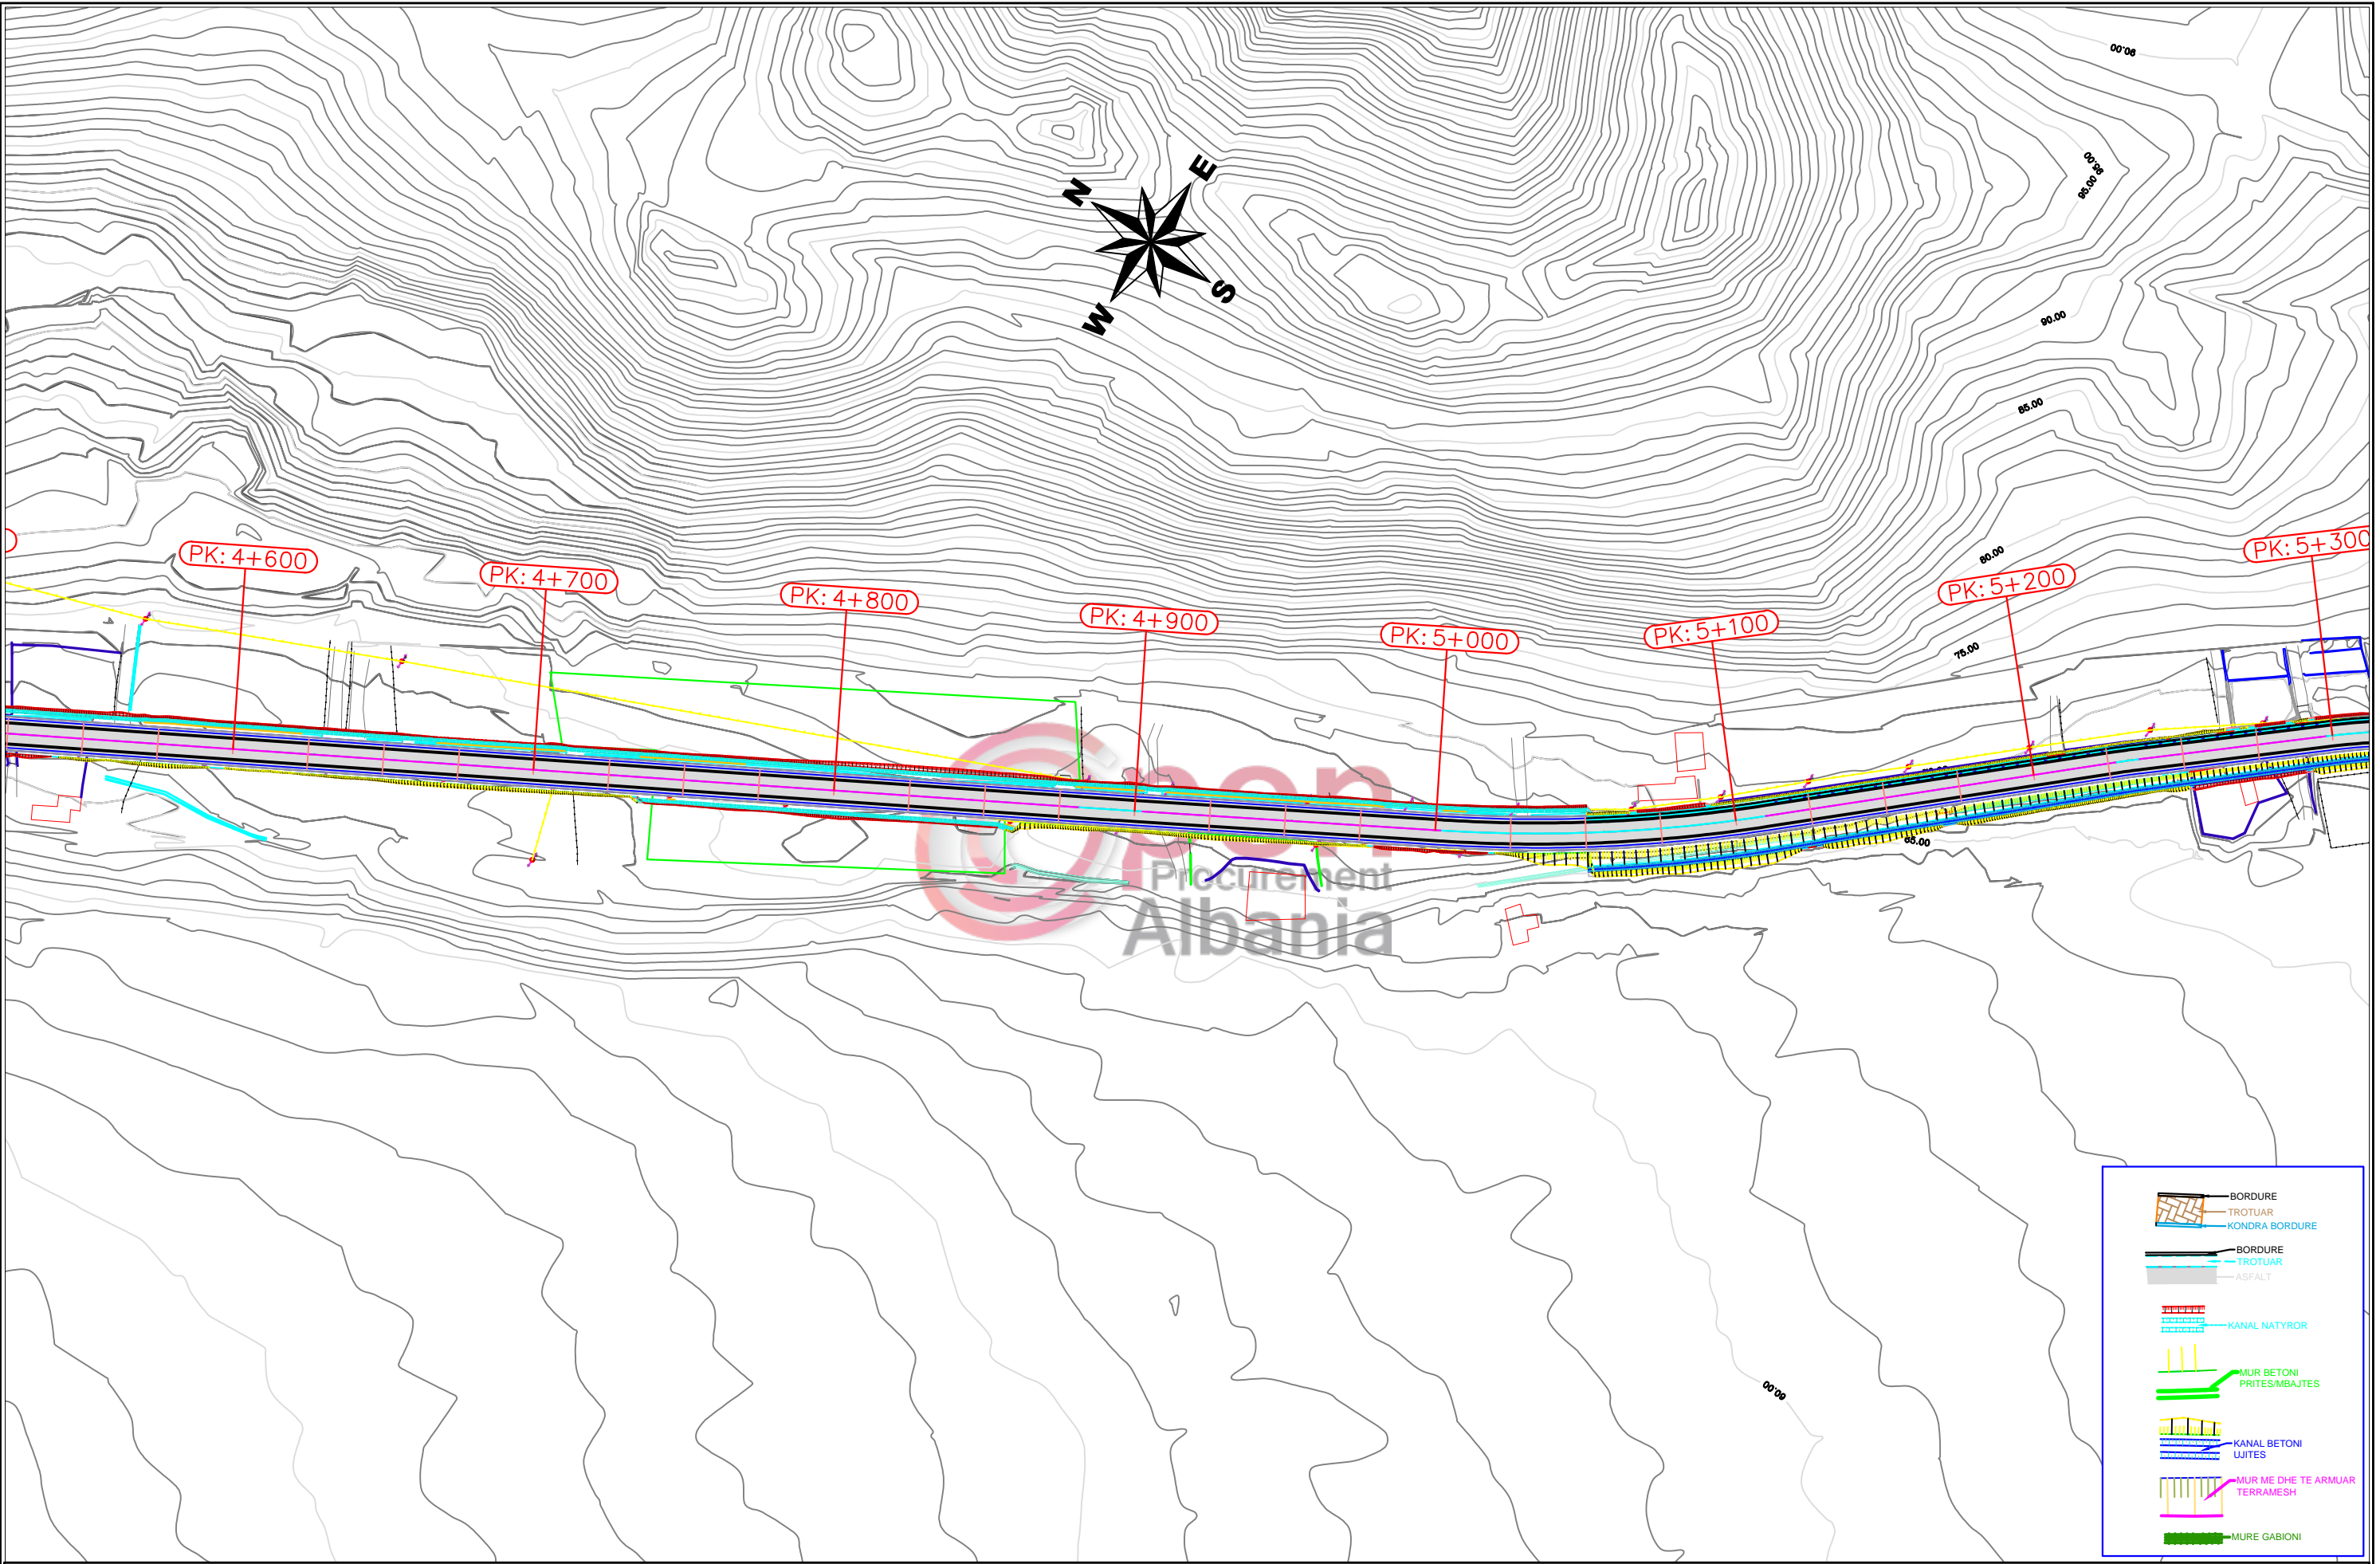


	BORDURE
	TROTUAR
	KONDRA BORDURE
	BORDURE
	TROTUAR
	ASFALT
	KANAL NATYROR
	MUR BETONI PRITES/BAJTES
	KANAL BETONI UJITES
	MUR ME DHE TE ARMUAR TERRAMESH
	MURE GABIONI

Objekti :  
Studim Projektim "Rruga Porti i Jahteve-Bypass Orikum-Dukat (Ura e Shen Elizes)"

### Planimetria

SHKALLA	FLETA
1:2000	PL 7
Format A3	

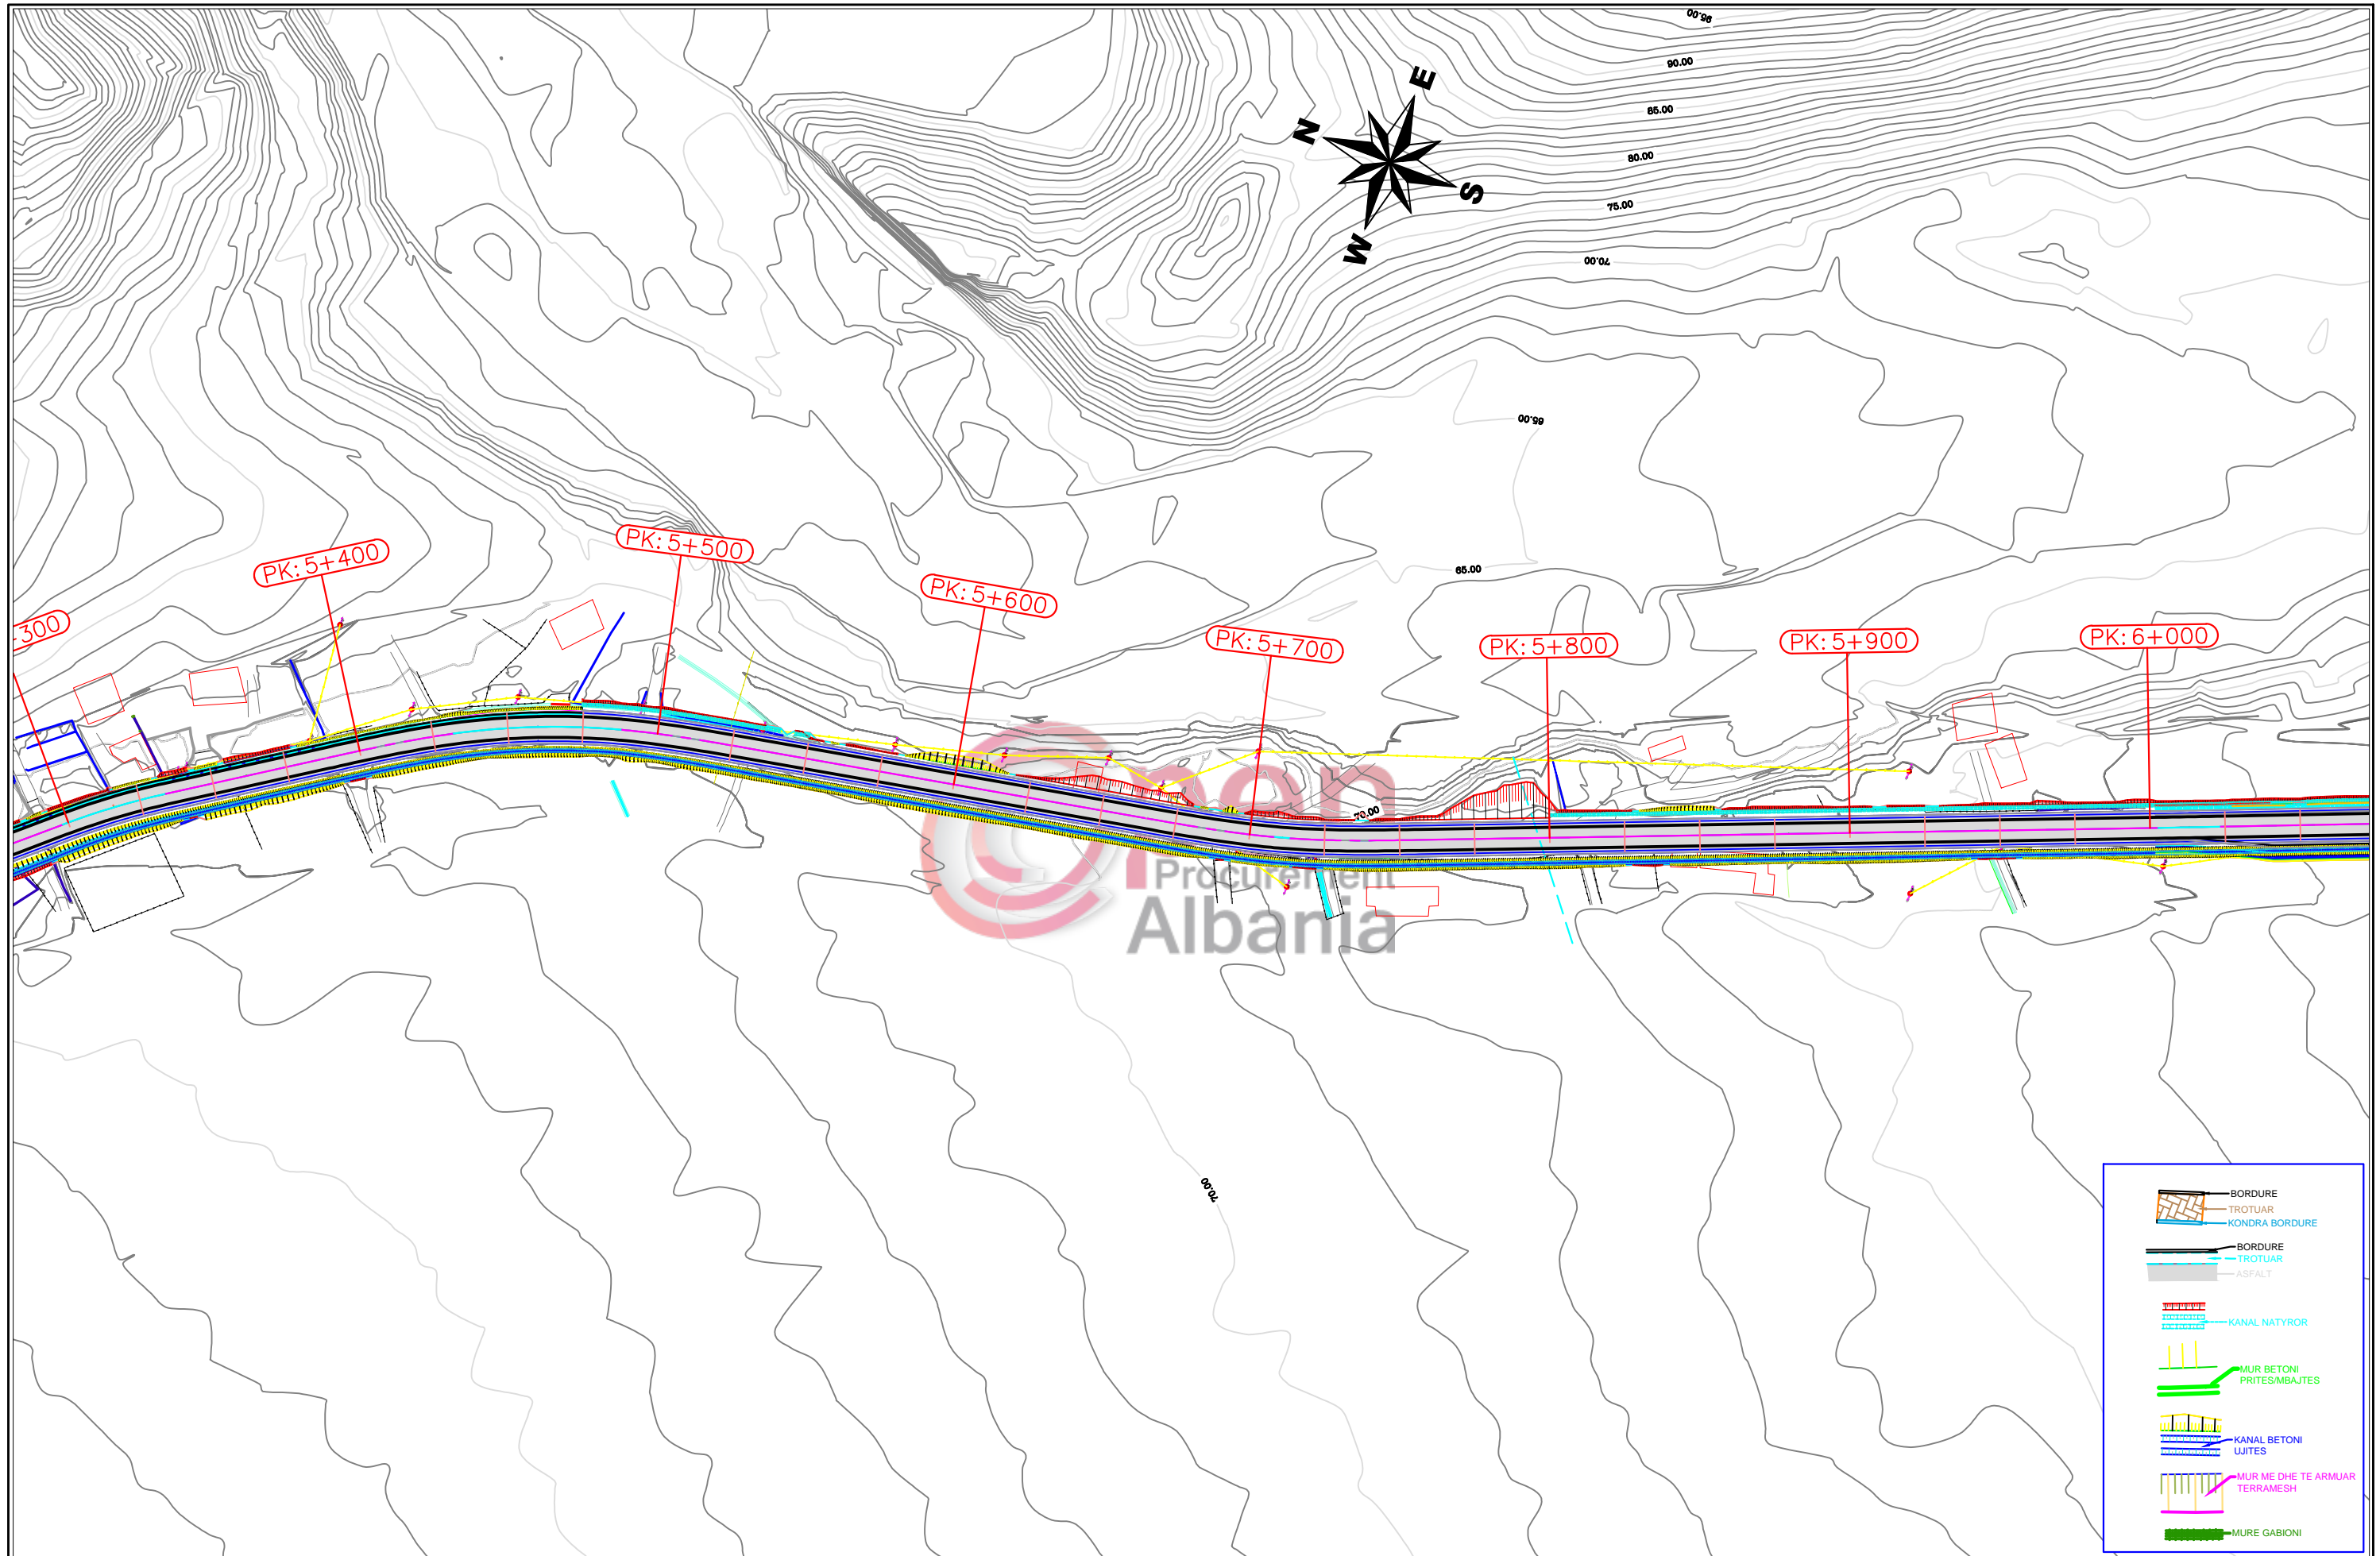


Objekti :  
 Studim Projektim "Rruga Porti i Jahteve-Bypass Orikum-Dukat (Ura e Shen Elizes)"

**Planimetria**

SHKALLA	FLETA
1:2000	PL 8
Format A3	

	BORDURE
	TROTUAR
	KONDRA BORDURE
	BORDURE
	TROTUAR
	ASFALT
	KANAL NATYROR
	MUR BETONI PRITES/BAJTES
	KANAL BETONI UJITES
	MUR ME DHE TE ARMUAR TERRAMESH
	MURE GABIONI




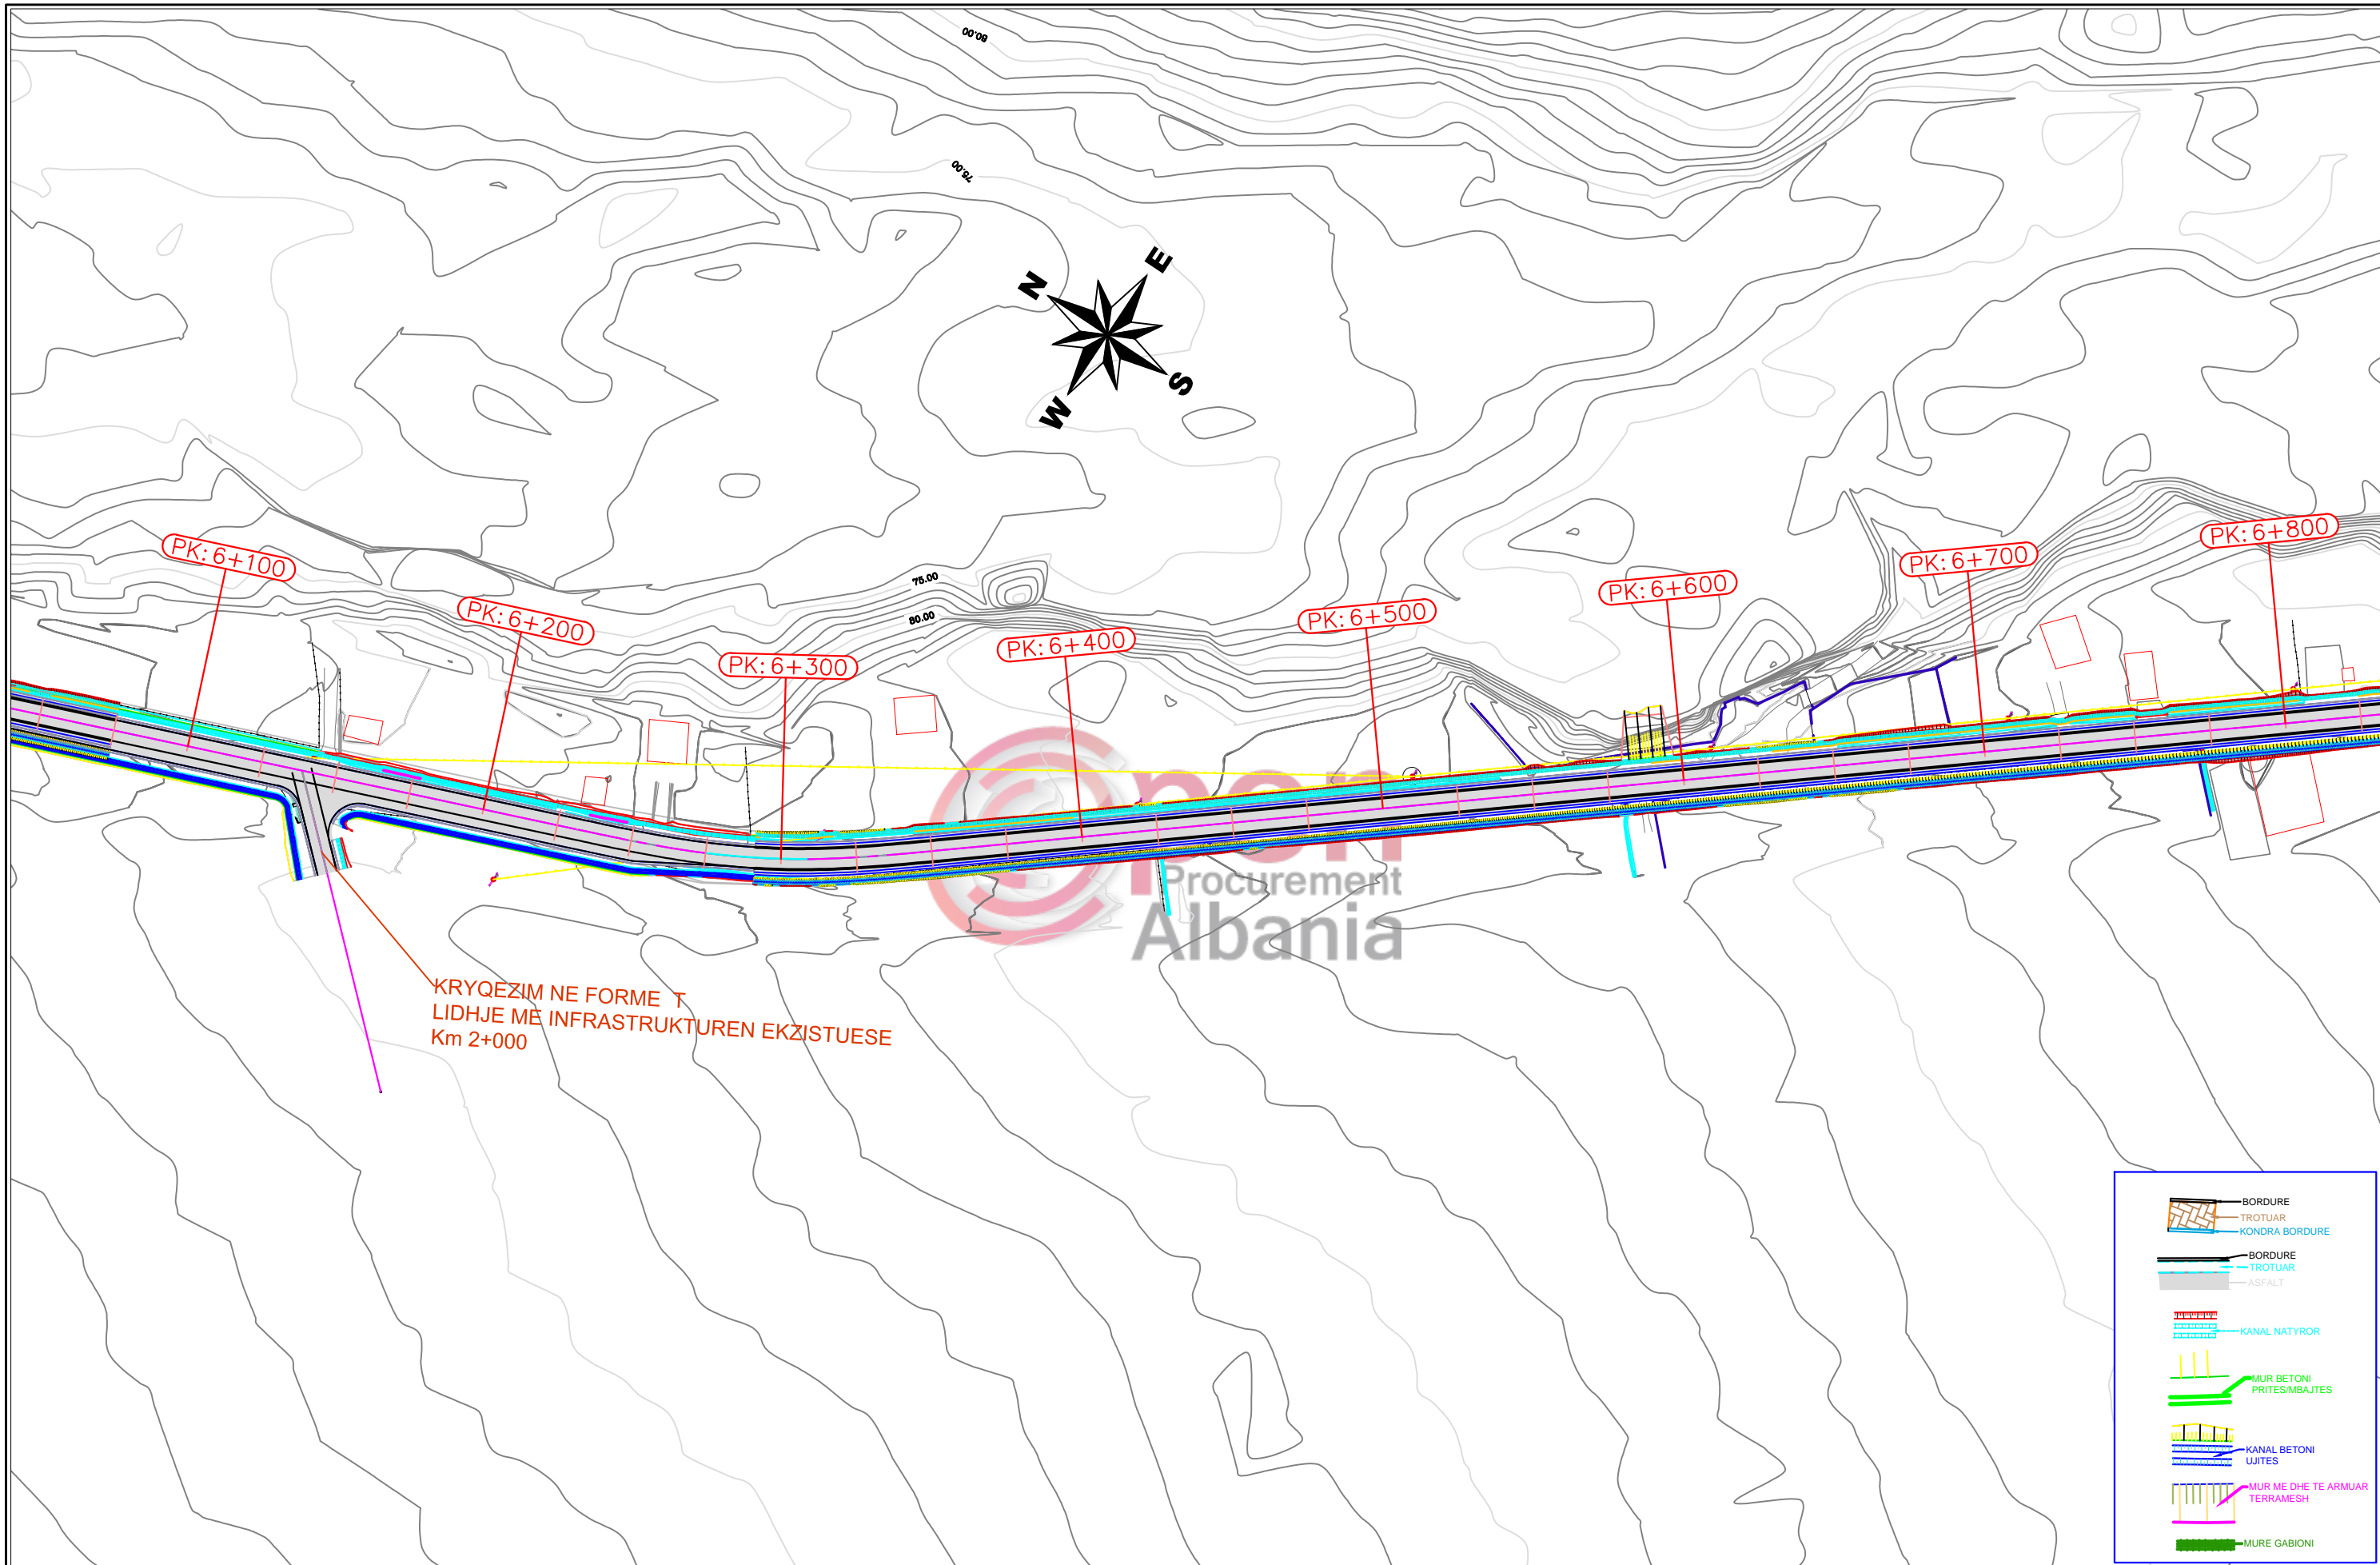

Objekti :  
Studim Projektim "Rruga Porti i Jahteve-Bypass Orikum-Dukat (Ura e Shen Elizes)"

**Planimetria**

SHKALLA	FLETA
1:2000	PL 9
Format A3	

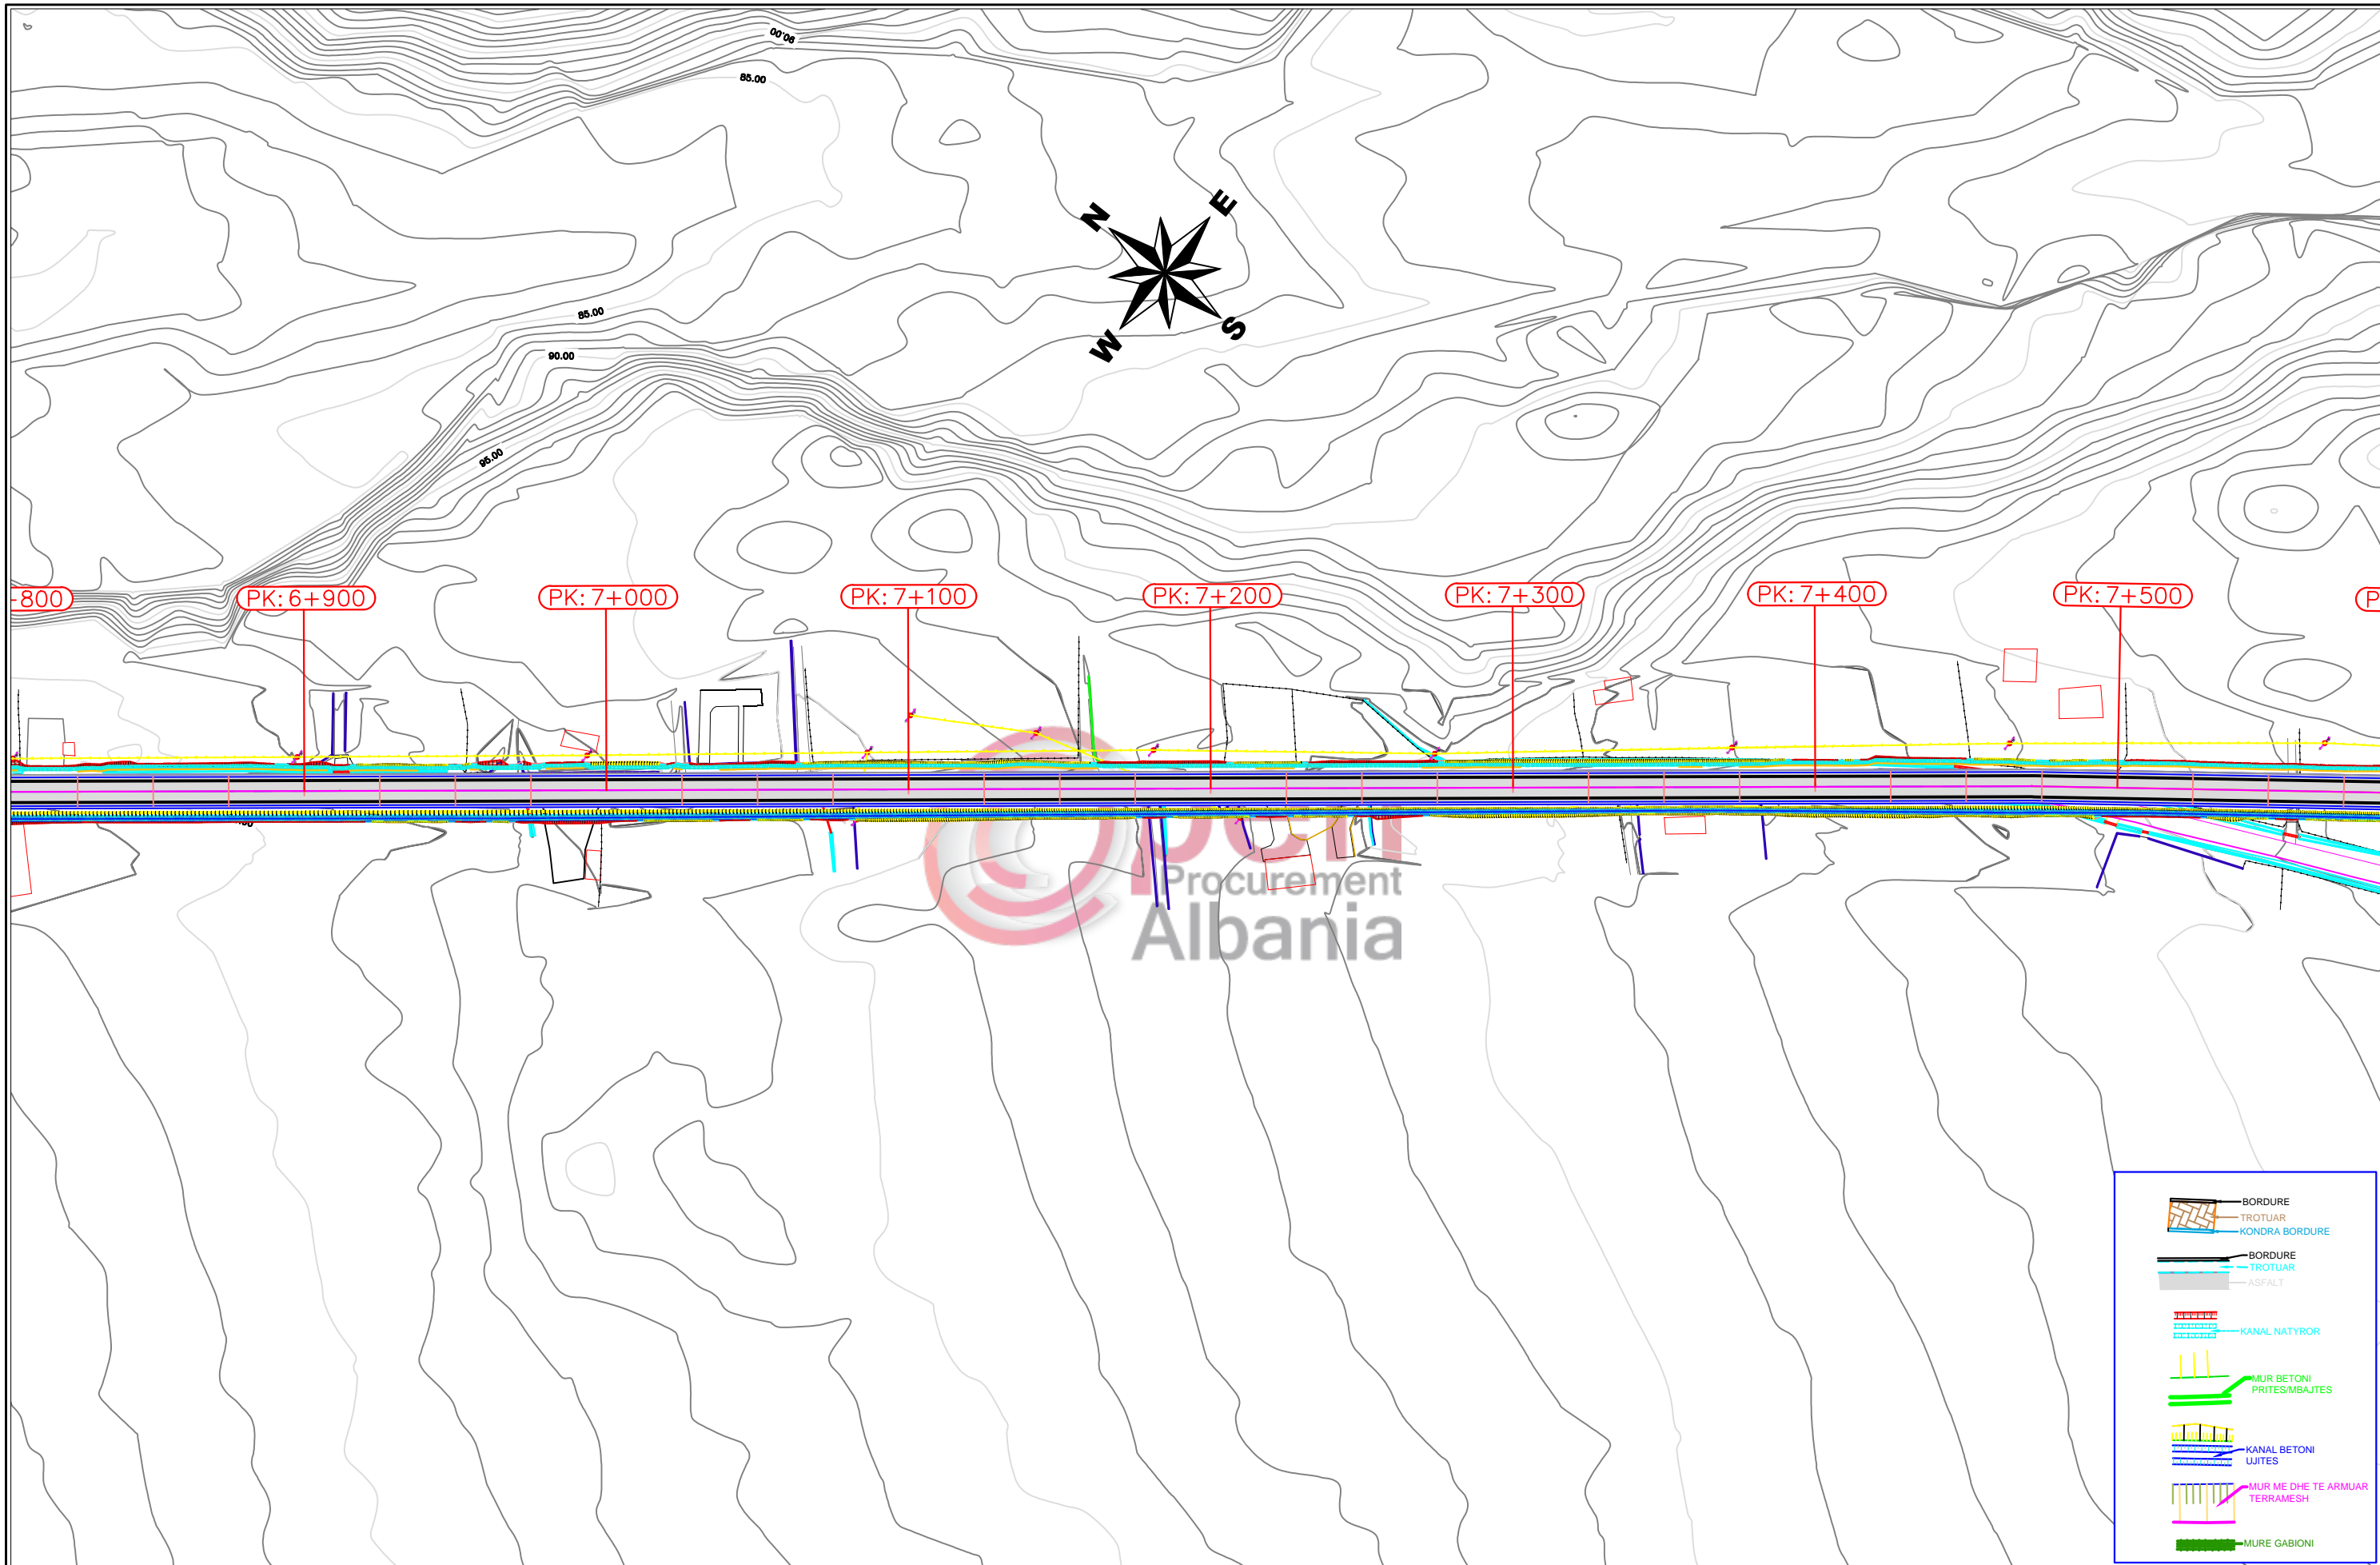


Procurement  
Albania

	BORDURE
	TROTUAR
	KONDRA BORDURE
	BORDURE
	TROTUAR
	ASFALT
	KANAL NATYROR
	MUR BETONI PRITES/MBAJTES
	KANAL BETONI UJITES
	MUR ME DHE TE ARMUAR TERRAMESH
	MURE GABIONI

Objekti :  
Studim Projektim "Rruga Porti i Jahteve-Bypass Orikum-Dukat (Ura e Shen Elizes)"

Planimetria

SHKALLA	FLETA
1:2000	PL 10
Format A3	

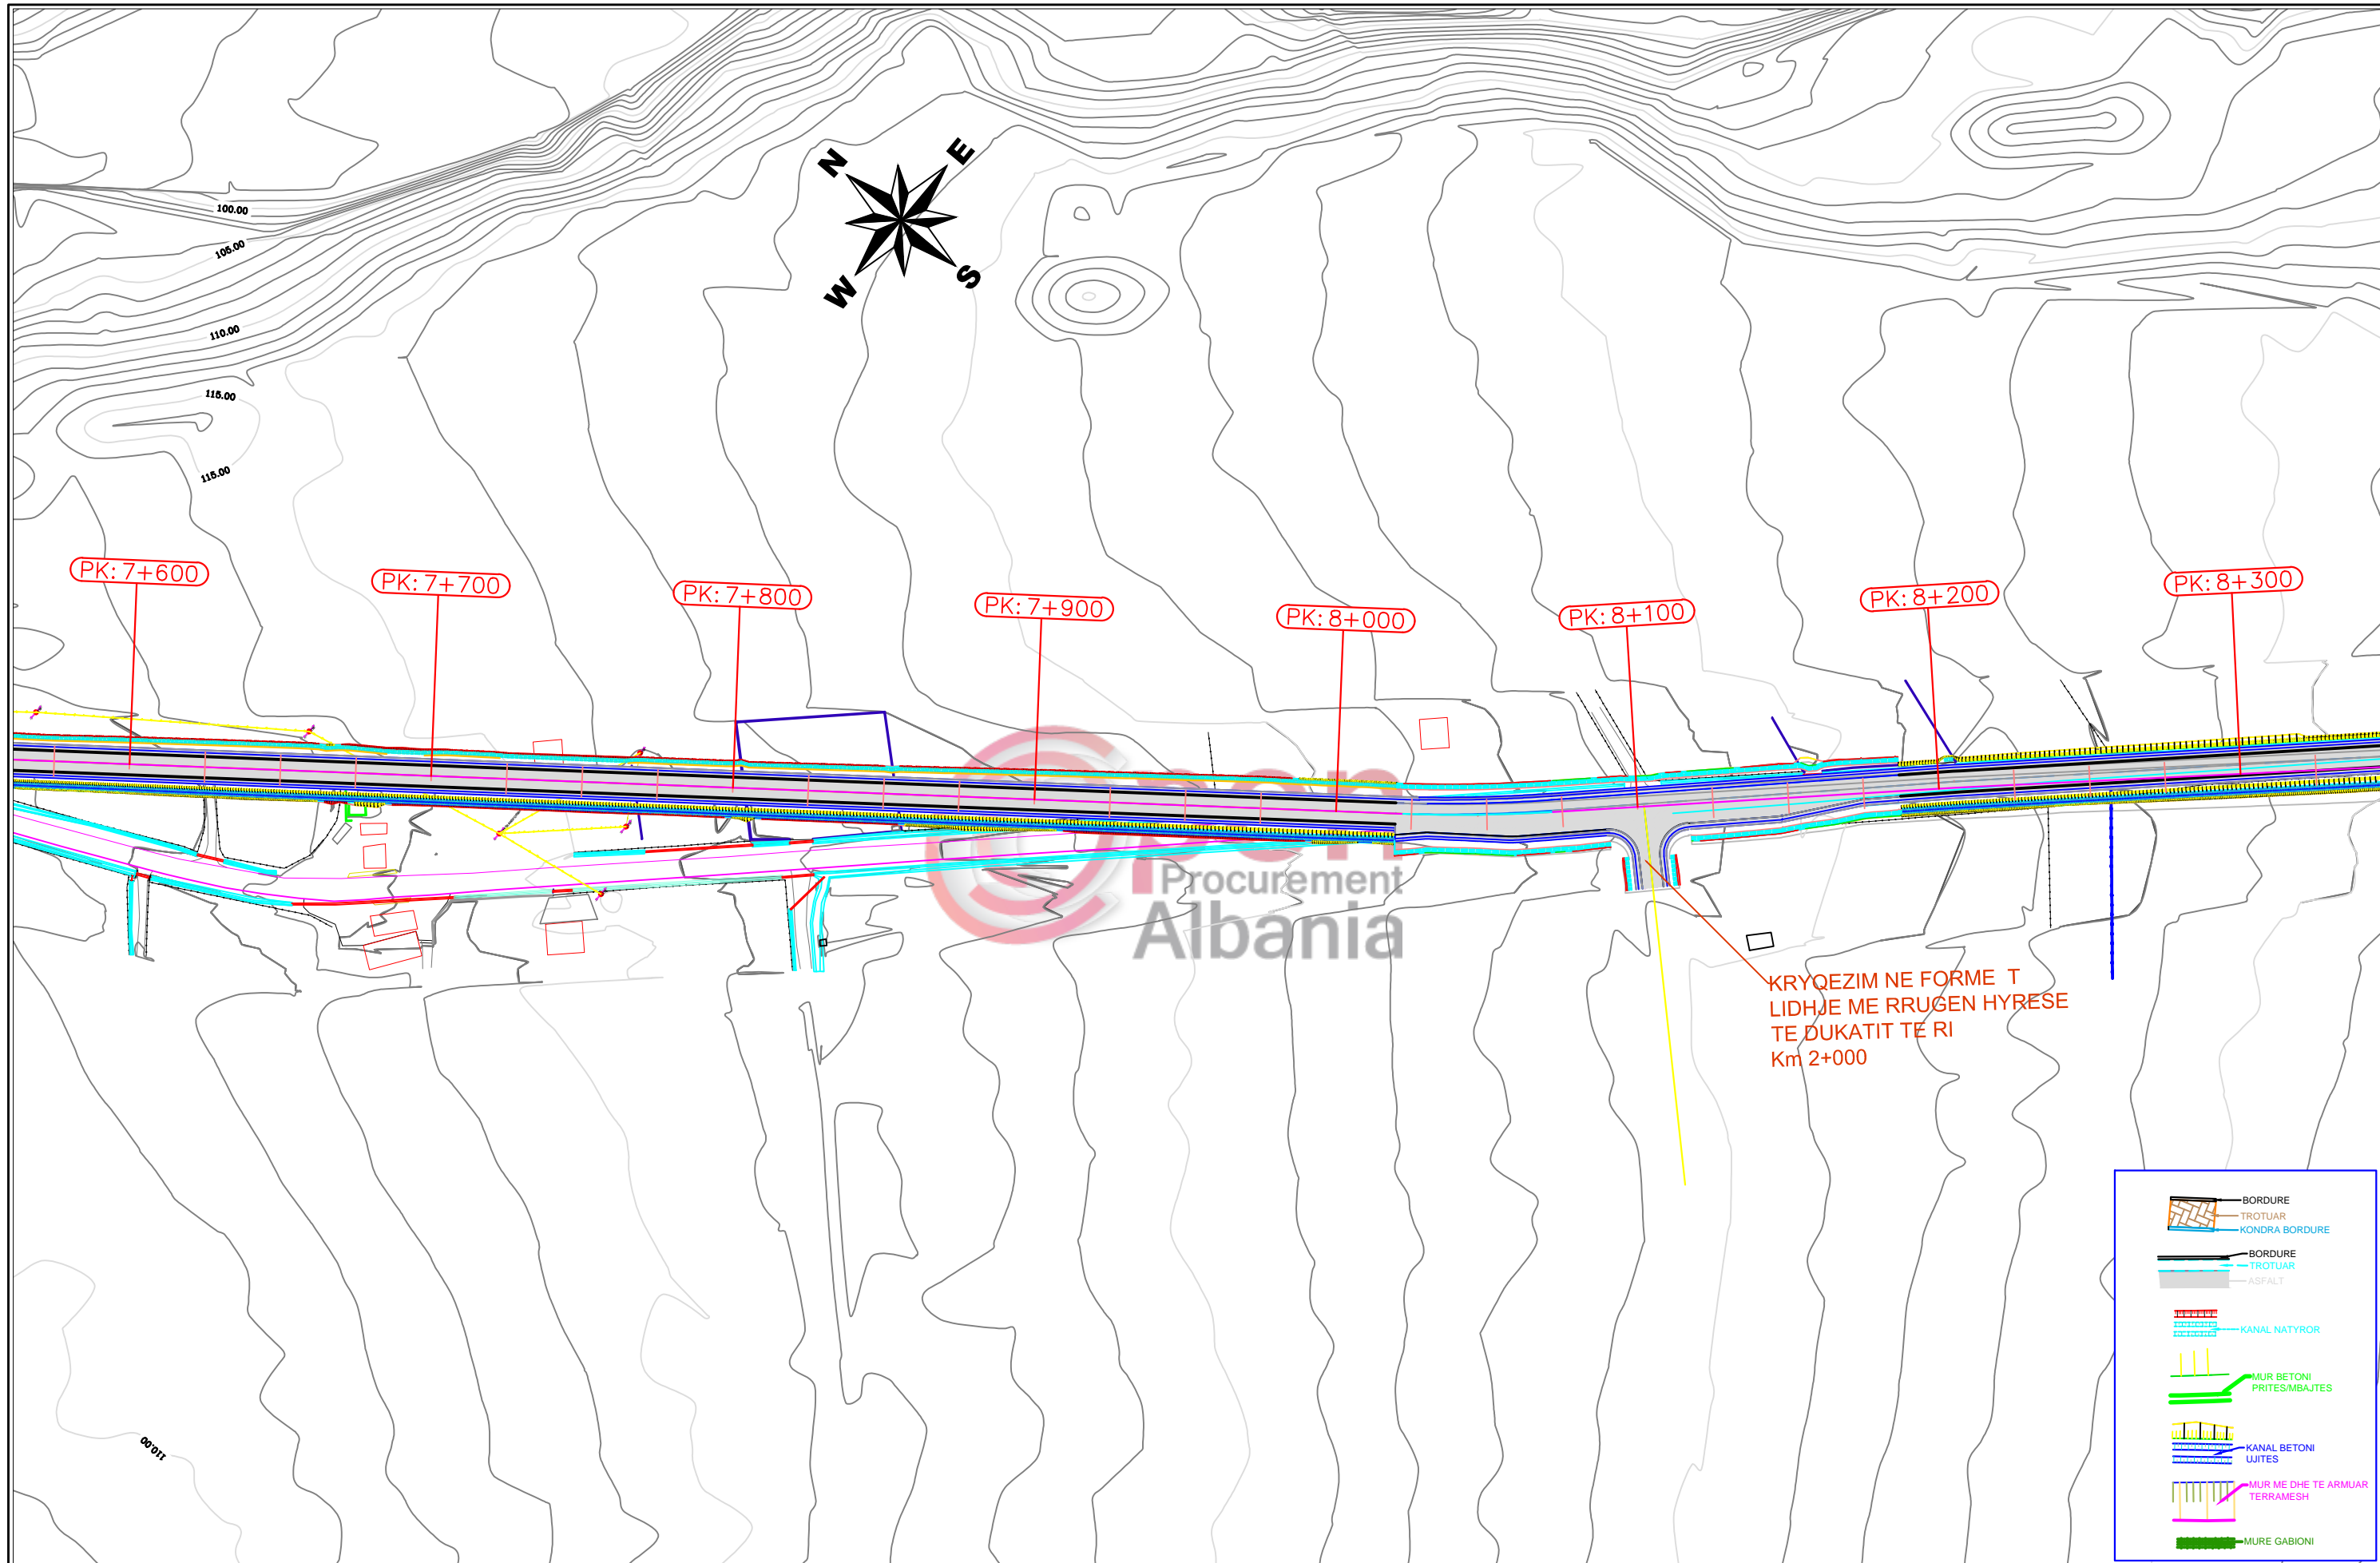

Procurement  
Albania


KRYQEZIM NE FORME T  
LIDHJE ME RRUGEN HYRESE  
TE DUKATIT TE RI  
Km 2+000

	BORDURE
	TROTUAR
	KONDRRA BORDURE
	BORDURE
	TROTUAR
	ASFALT
	KANAL NATYROR
	MUR BETONI PRITES/BAJTES
	KANAL BETONI UJITES
	MUR ME DHE TE ARMUAR TERRAMESH
	MURE GABIONI

Objekti :  
Studim Projektim "Rruga Porti i Jahteve-Bypass Orikum-Dukat (Ura e Shen Elizes)"

Planimetria

SHKALLA	FLETA
1:2000	PL II
Format A3	

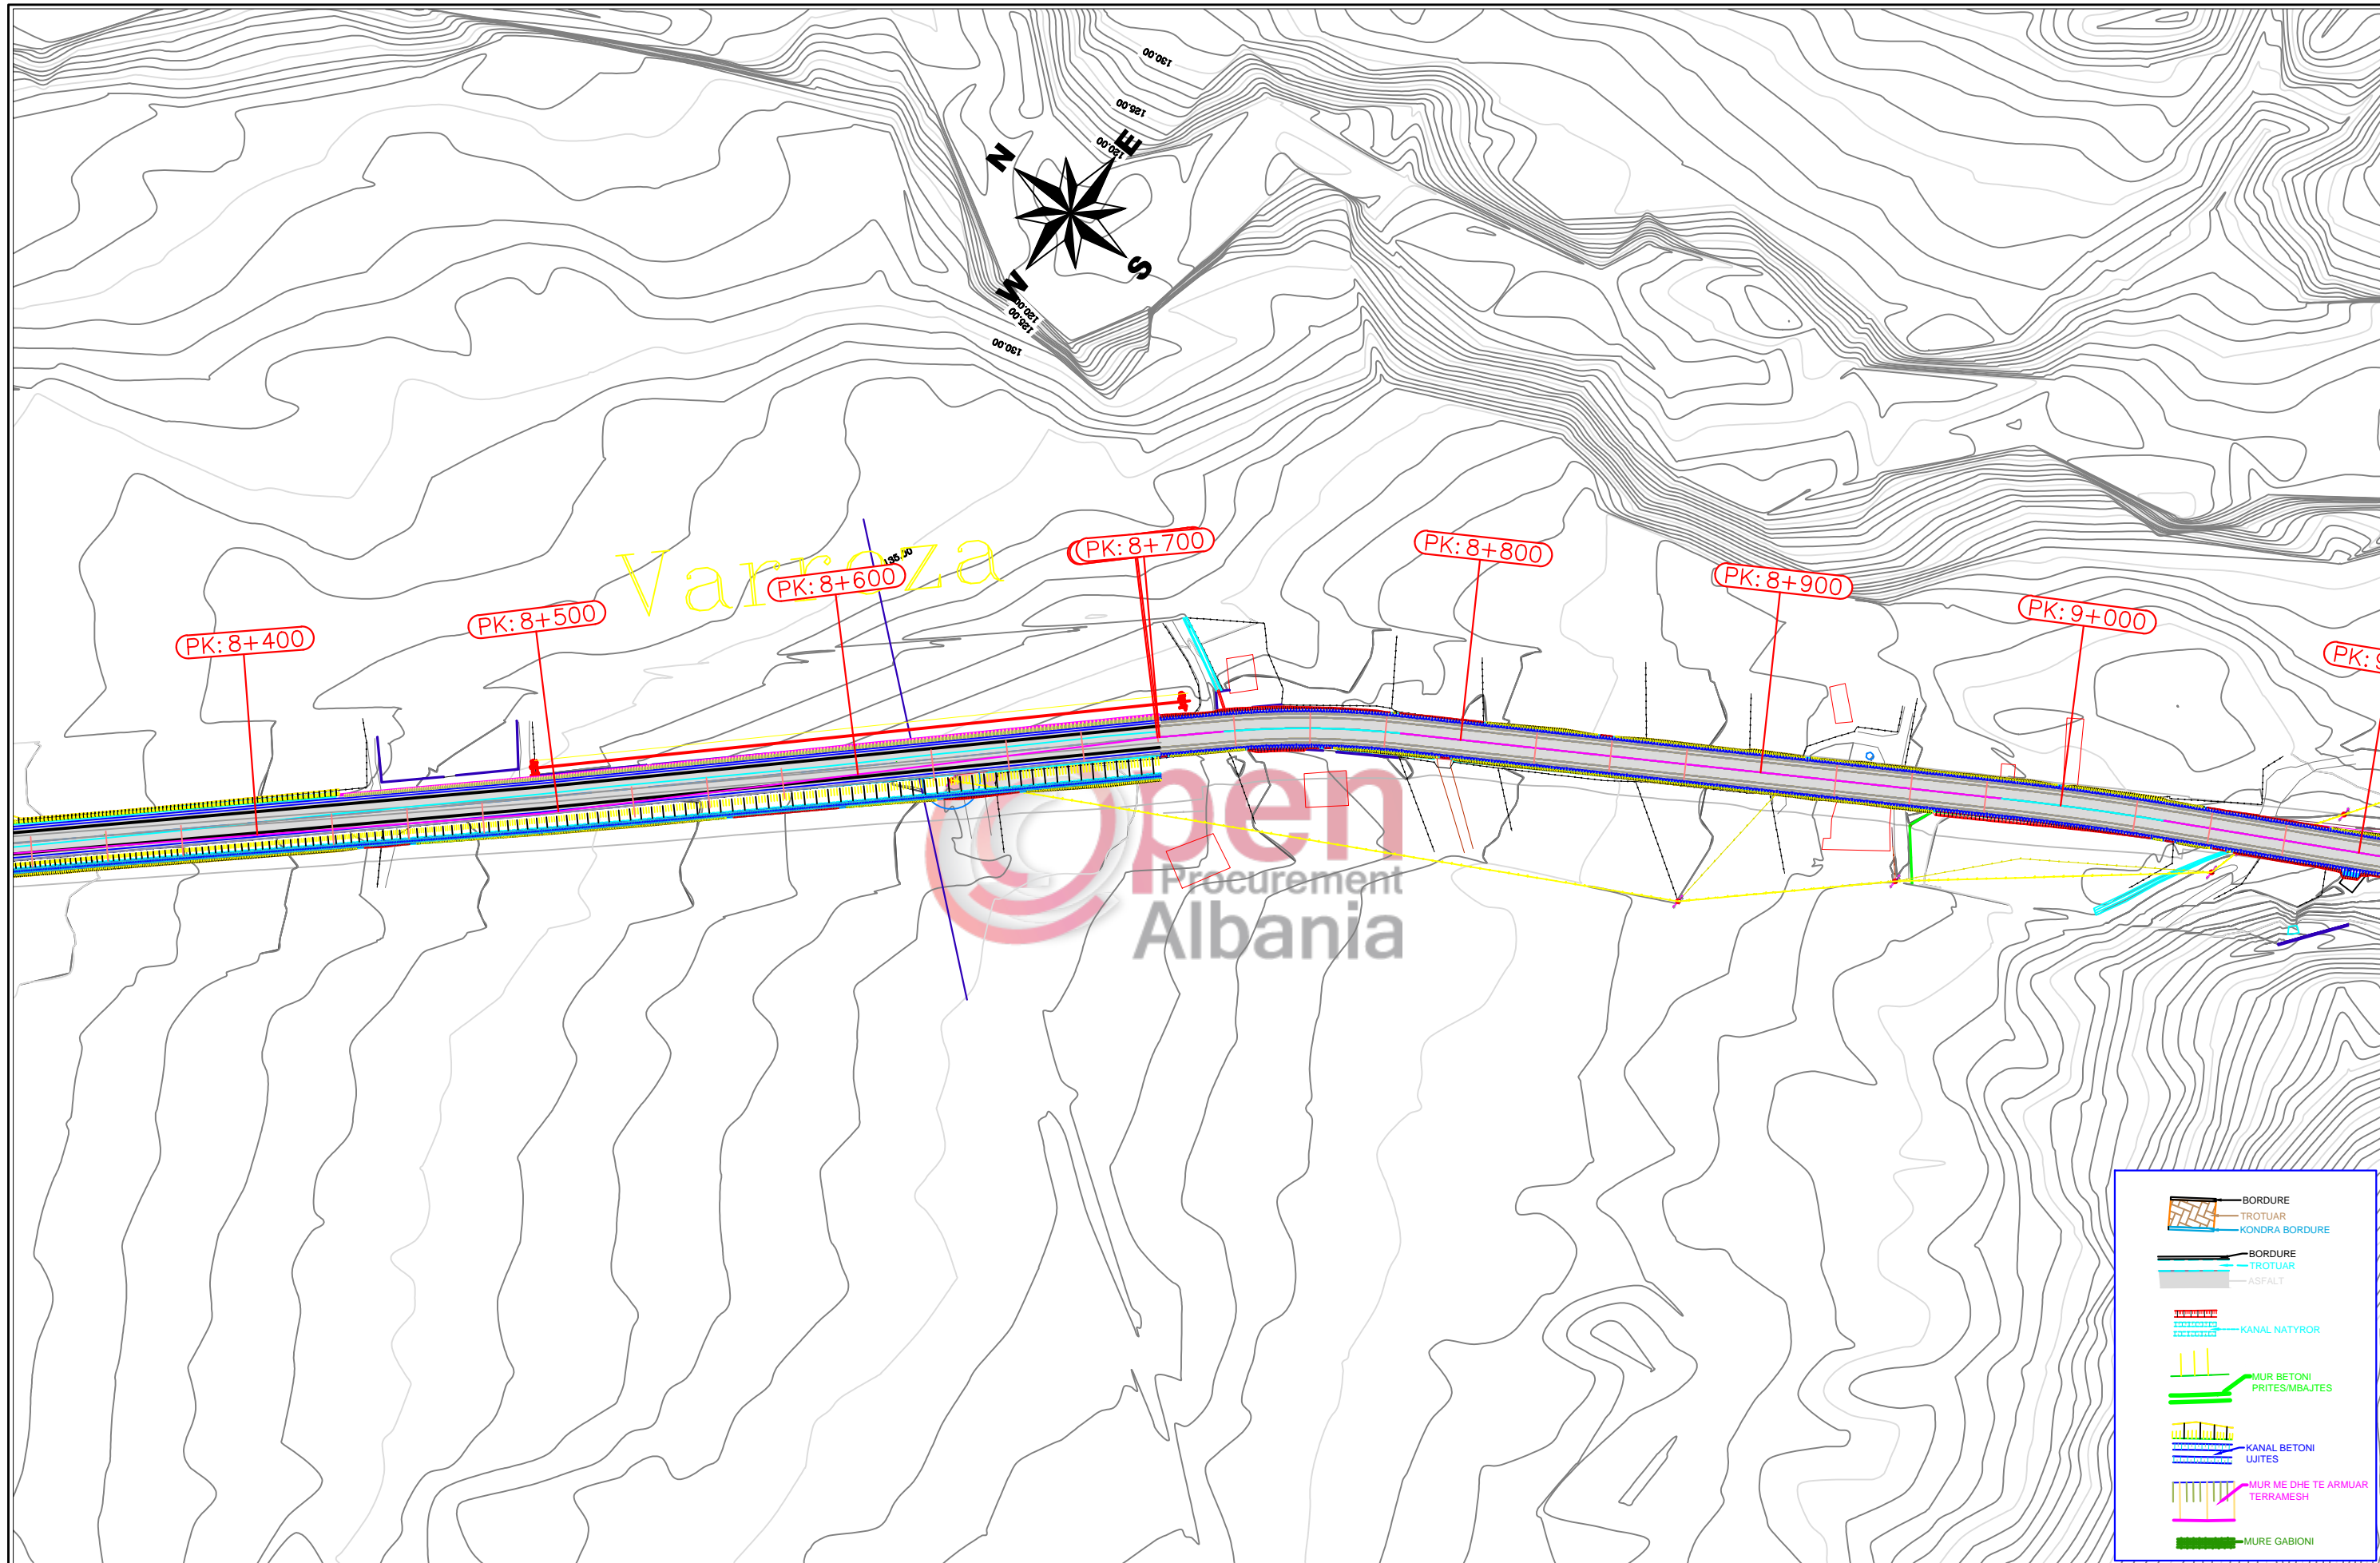


	BORDURE
	TROTUAR
	KONDRRA BORDURE
	BORDURE
	TROTUAR
	ASFALT
	KANAL NATYROR
	MUR BETONI PRITES/BAJTES
	KANAL BETONI UJITES
	MUR ME DHE TE ARMUAR TERRAMESH
	MURE GABIONI

Objekti :  
Studim Projektim "Rruga Porti i Jahteve-Bypass Orikum-Dukat (Ura e Shen Elizes)"

**Planimetria**

SHKALLA	FLETA
1:2000	PL 12
Format A3	

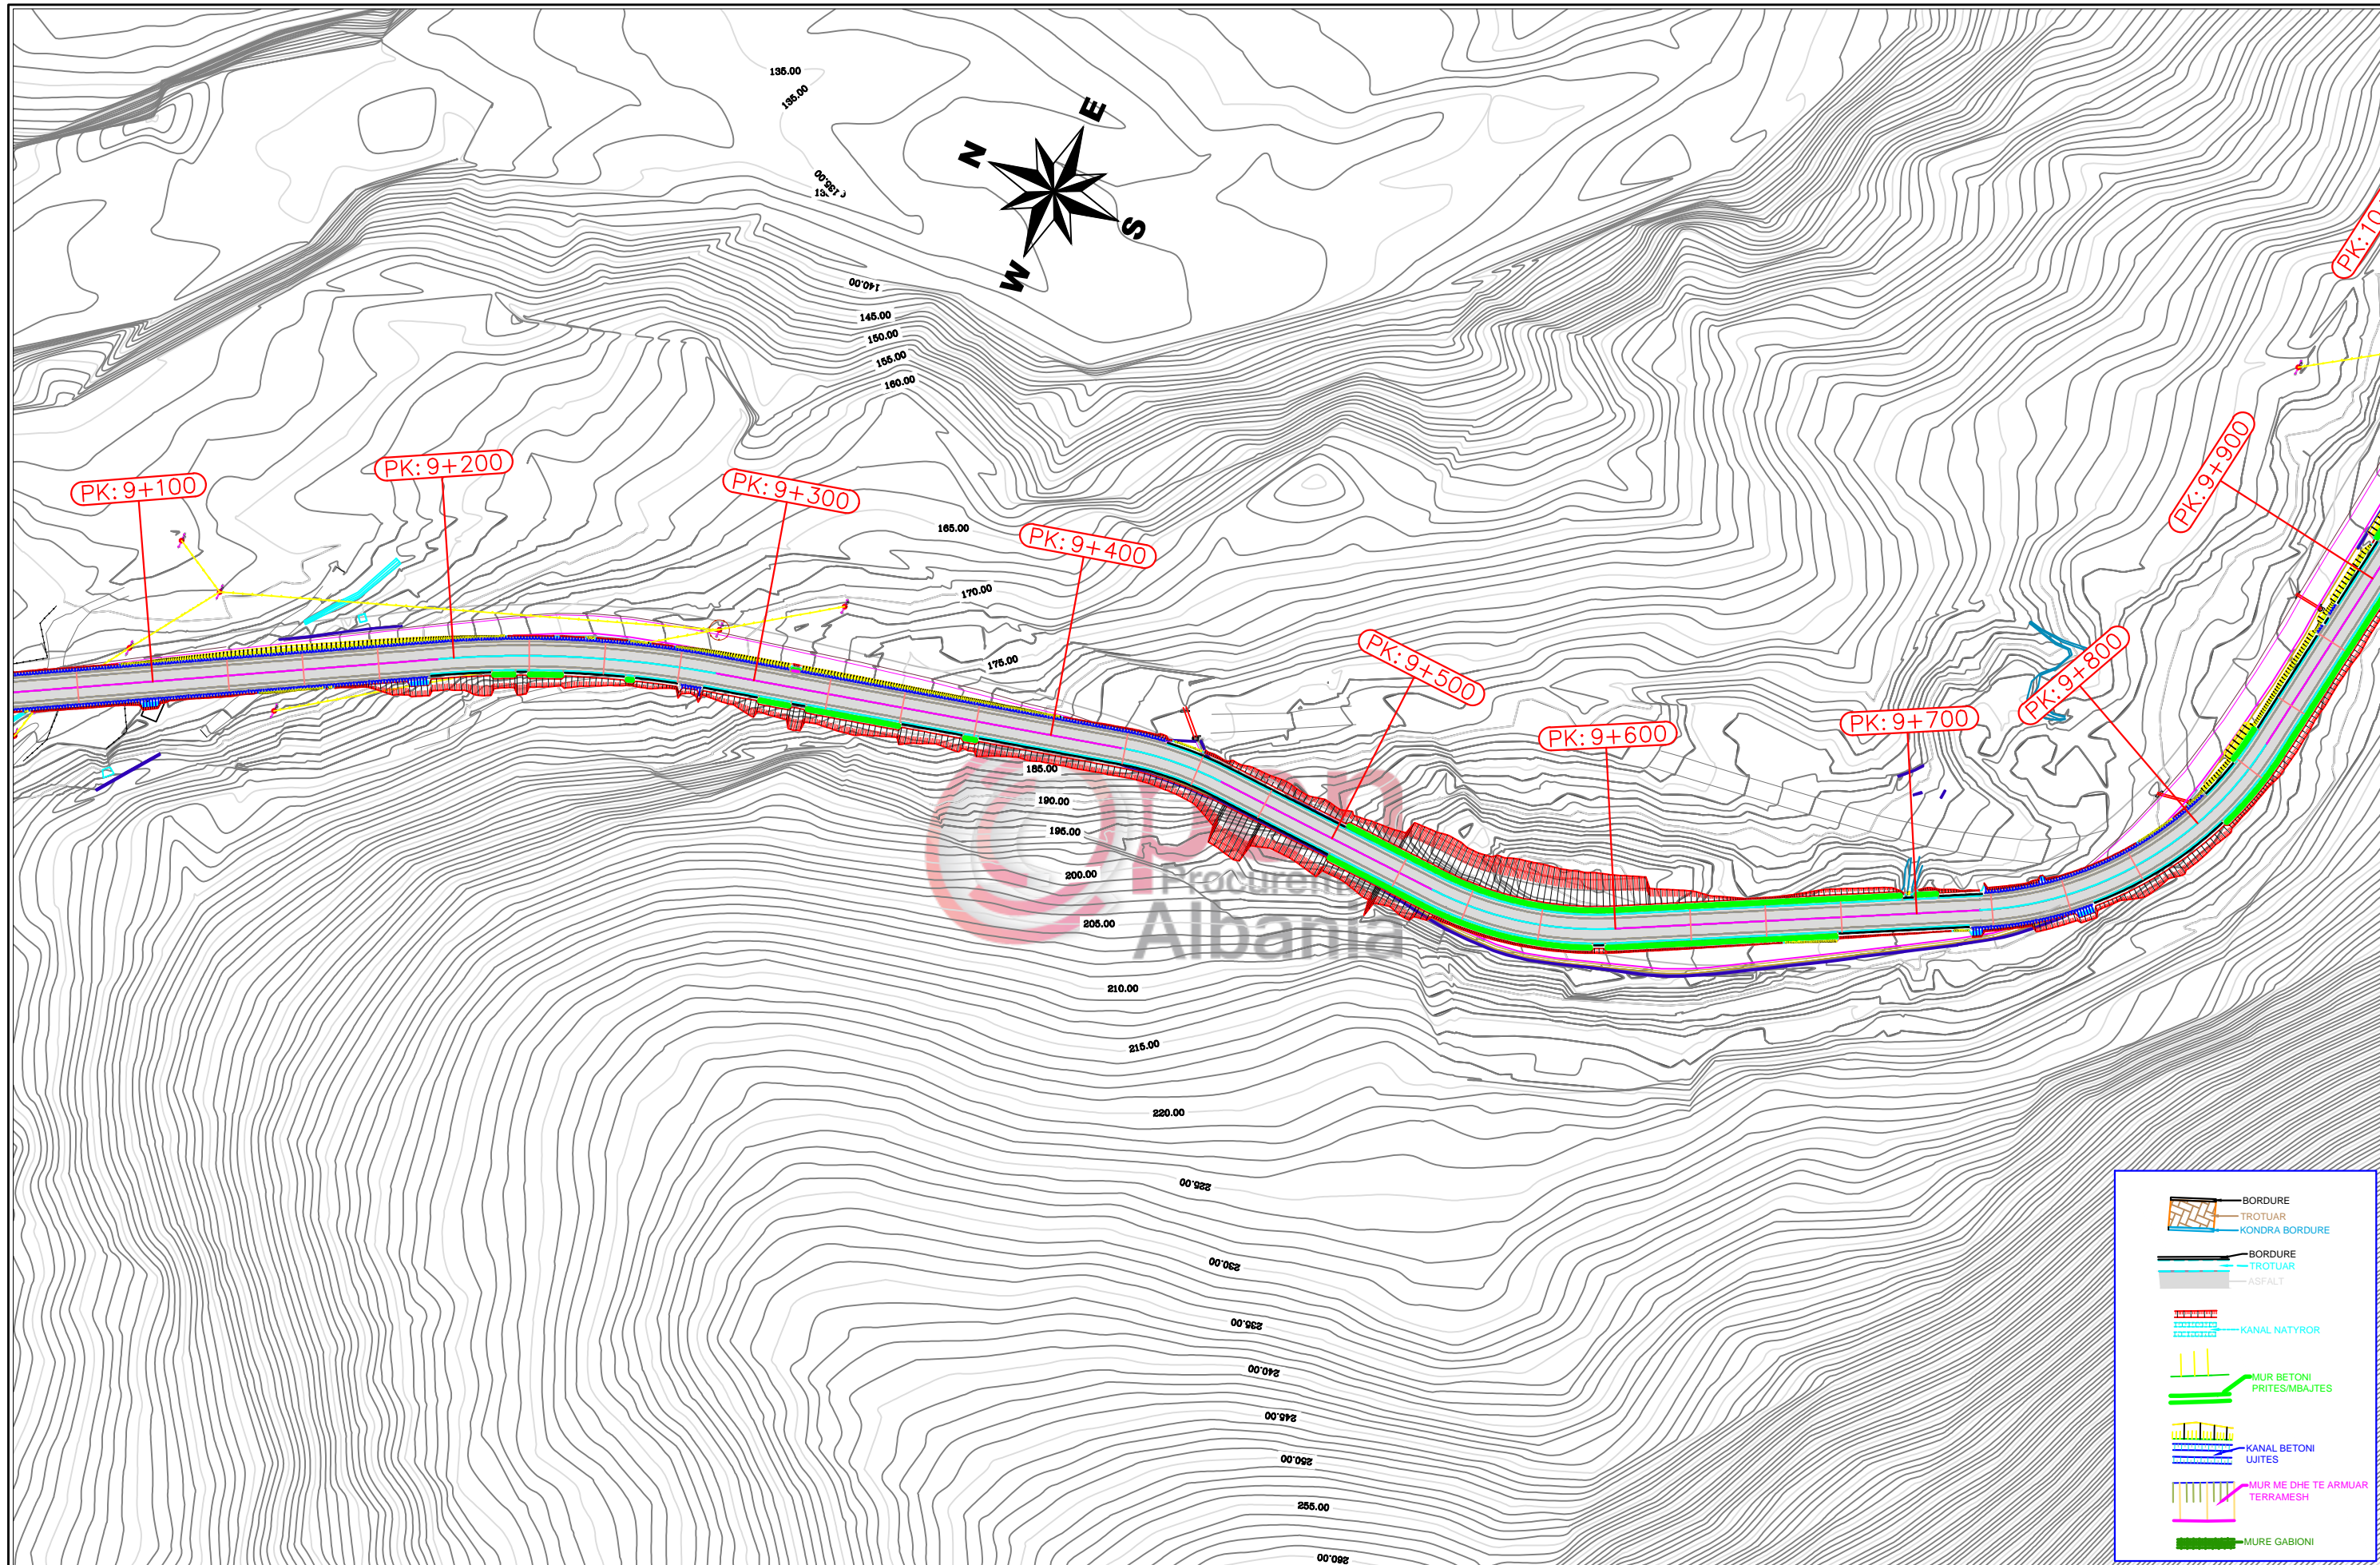


	BORDURE
	TROTUAR
	KONDR BORDURE
	BORDURE
	TROTUAR
	ASFALT
	KANAL NATYROR
	MUR BETONI PRITES/BAJTES
	KANAL BETONI UJITES
	MUR ME DHE TE ARMUAR TERRAMESH
	MURE GABIONI

Objekti :  
Studim Projektim "Rruga Porti i Jahteve-Bypass Orikum-Dukat (Ura e Shen Elizes)"

**Planimetria**

SHKALLA	FLETA
1:2000	PL 13
Format A3	

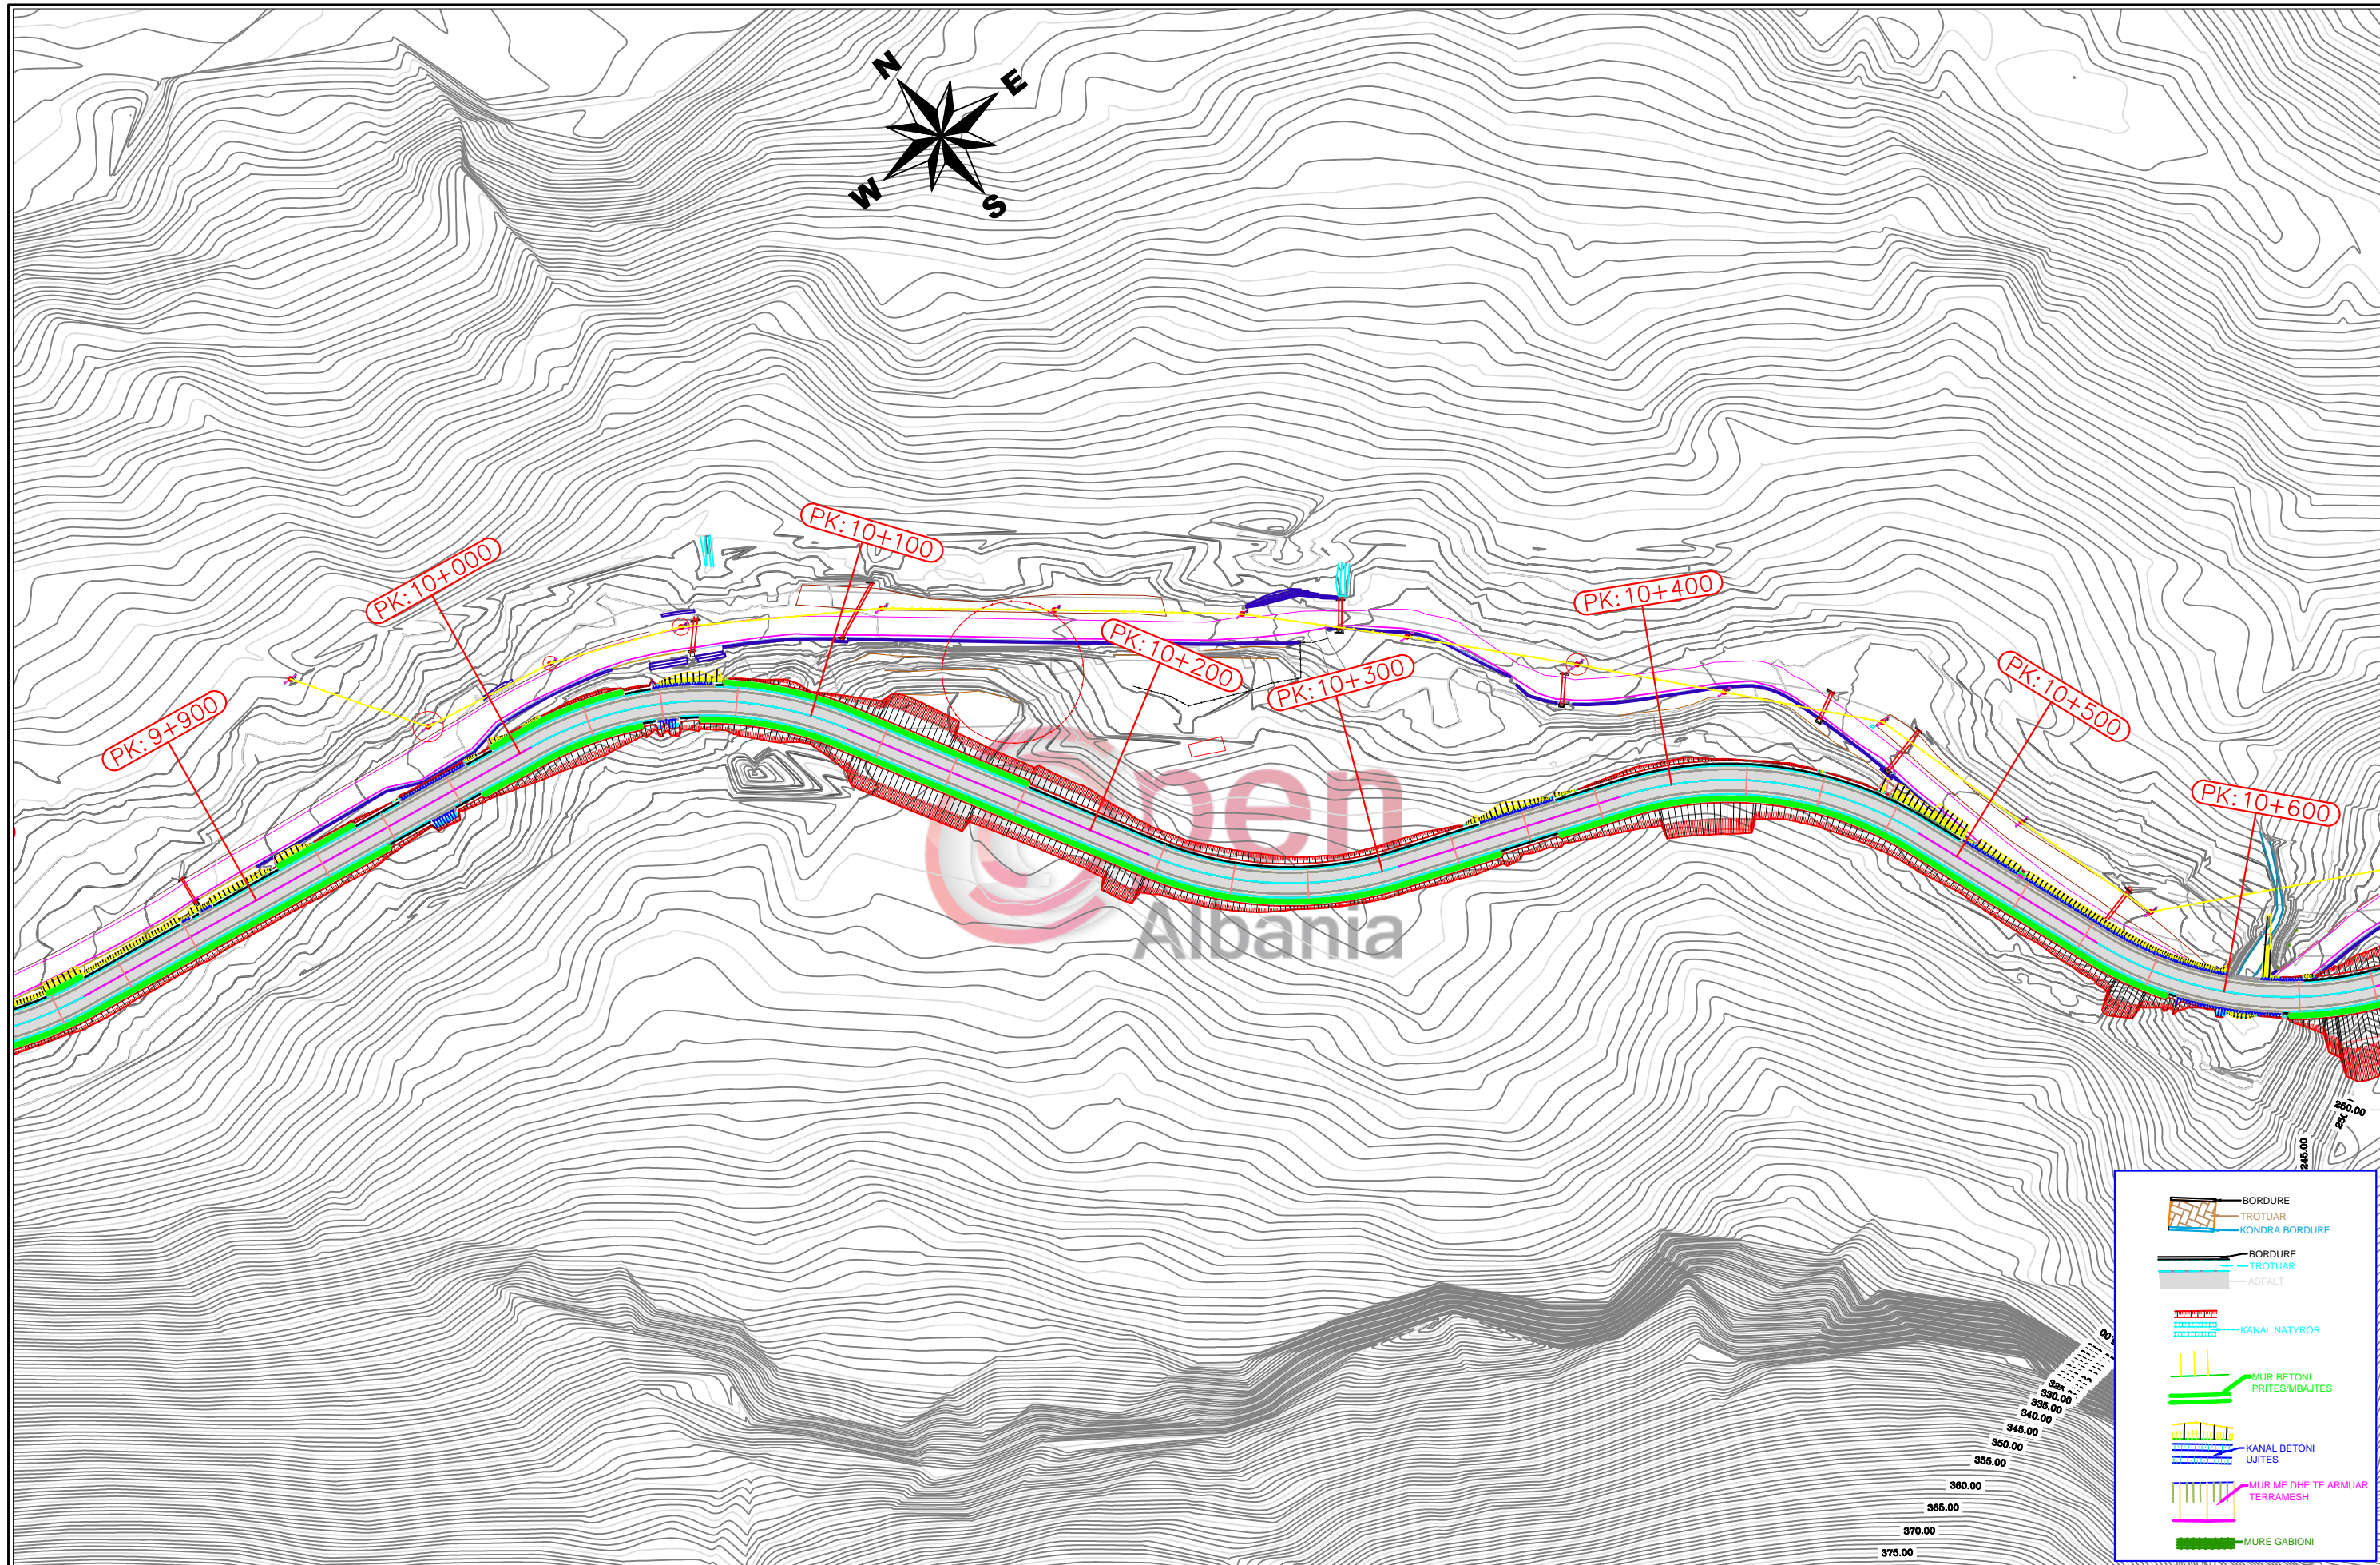


Shen  
Albania

Objekti :  
Studim Projektim "Rruga Porti i Jahteve-Bypass Orikum-Dukat (Ura e Shen Elizes)"

Planimetria

SHKALLA	FLETA
1:2000	PL 14
Format A3	

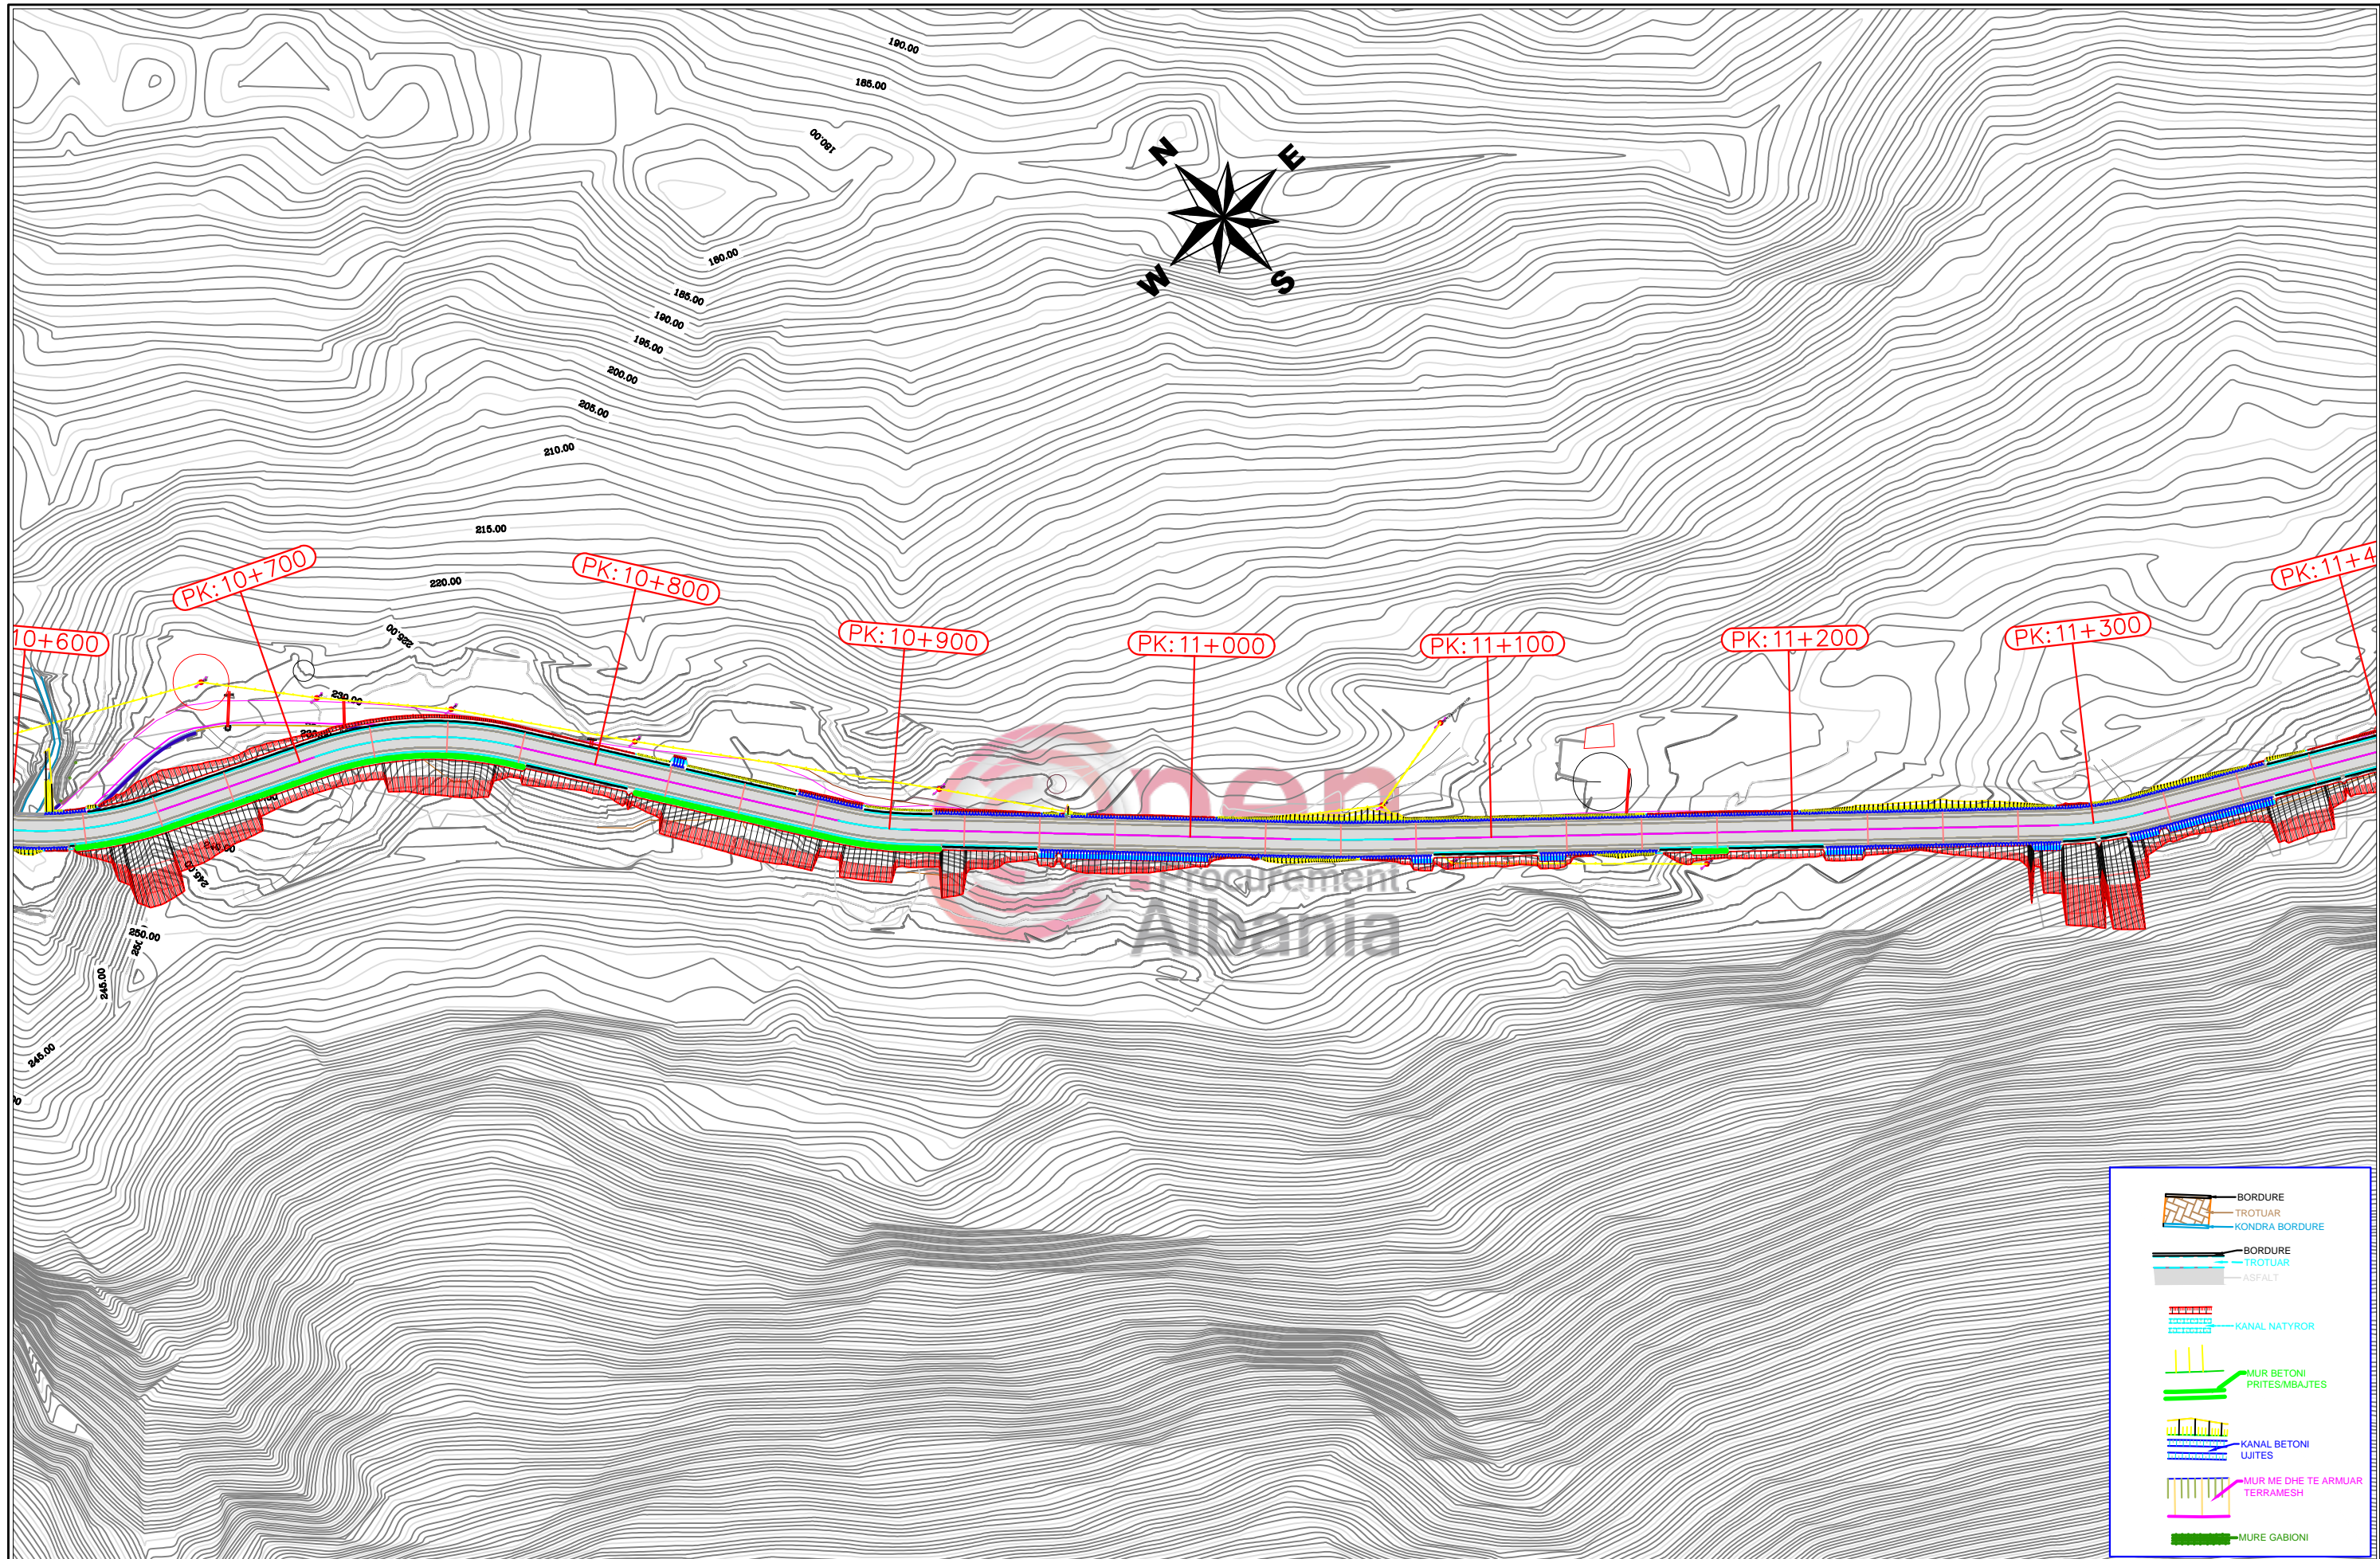


Objekti :  
 Studim Projektim "Rruga Porti i Jahteve-Bypass Orikum-Dukat (Ura e Shen Elizes)"

**Planimetria**

SHKALLA	FLETA
1:2000	PL 15
Format A3	

	BORDURE
	TROTUAR
	KONDRA BORDURE
	BORDURE
	TROTUAR
	ASFALT
	KANAL NATYROR
	MUR BETONI PRITES/BAJTES
	KANAL BETONI UJITES
	MUR ME DHE TE ARMUAR TERRAMESH
	MURE GABIONI

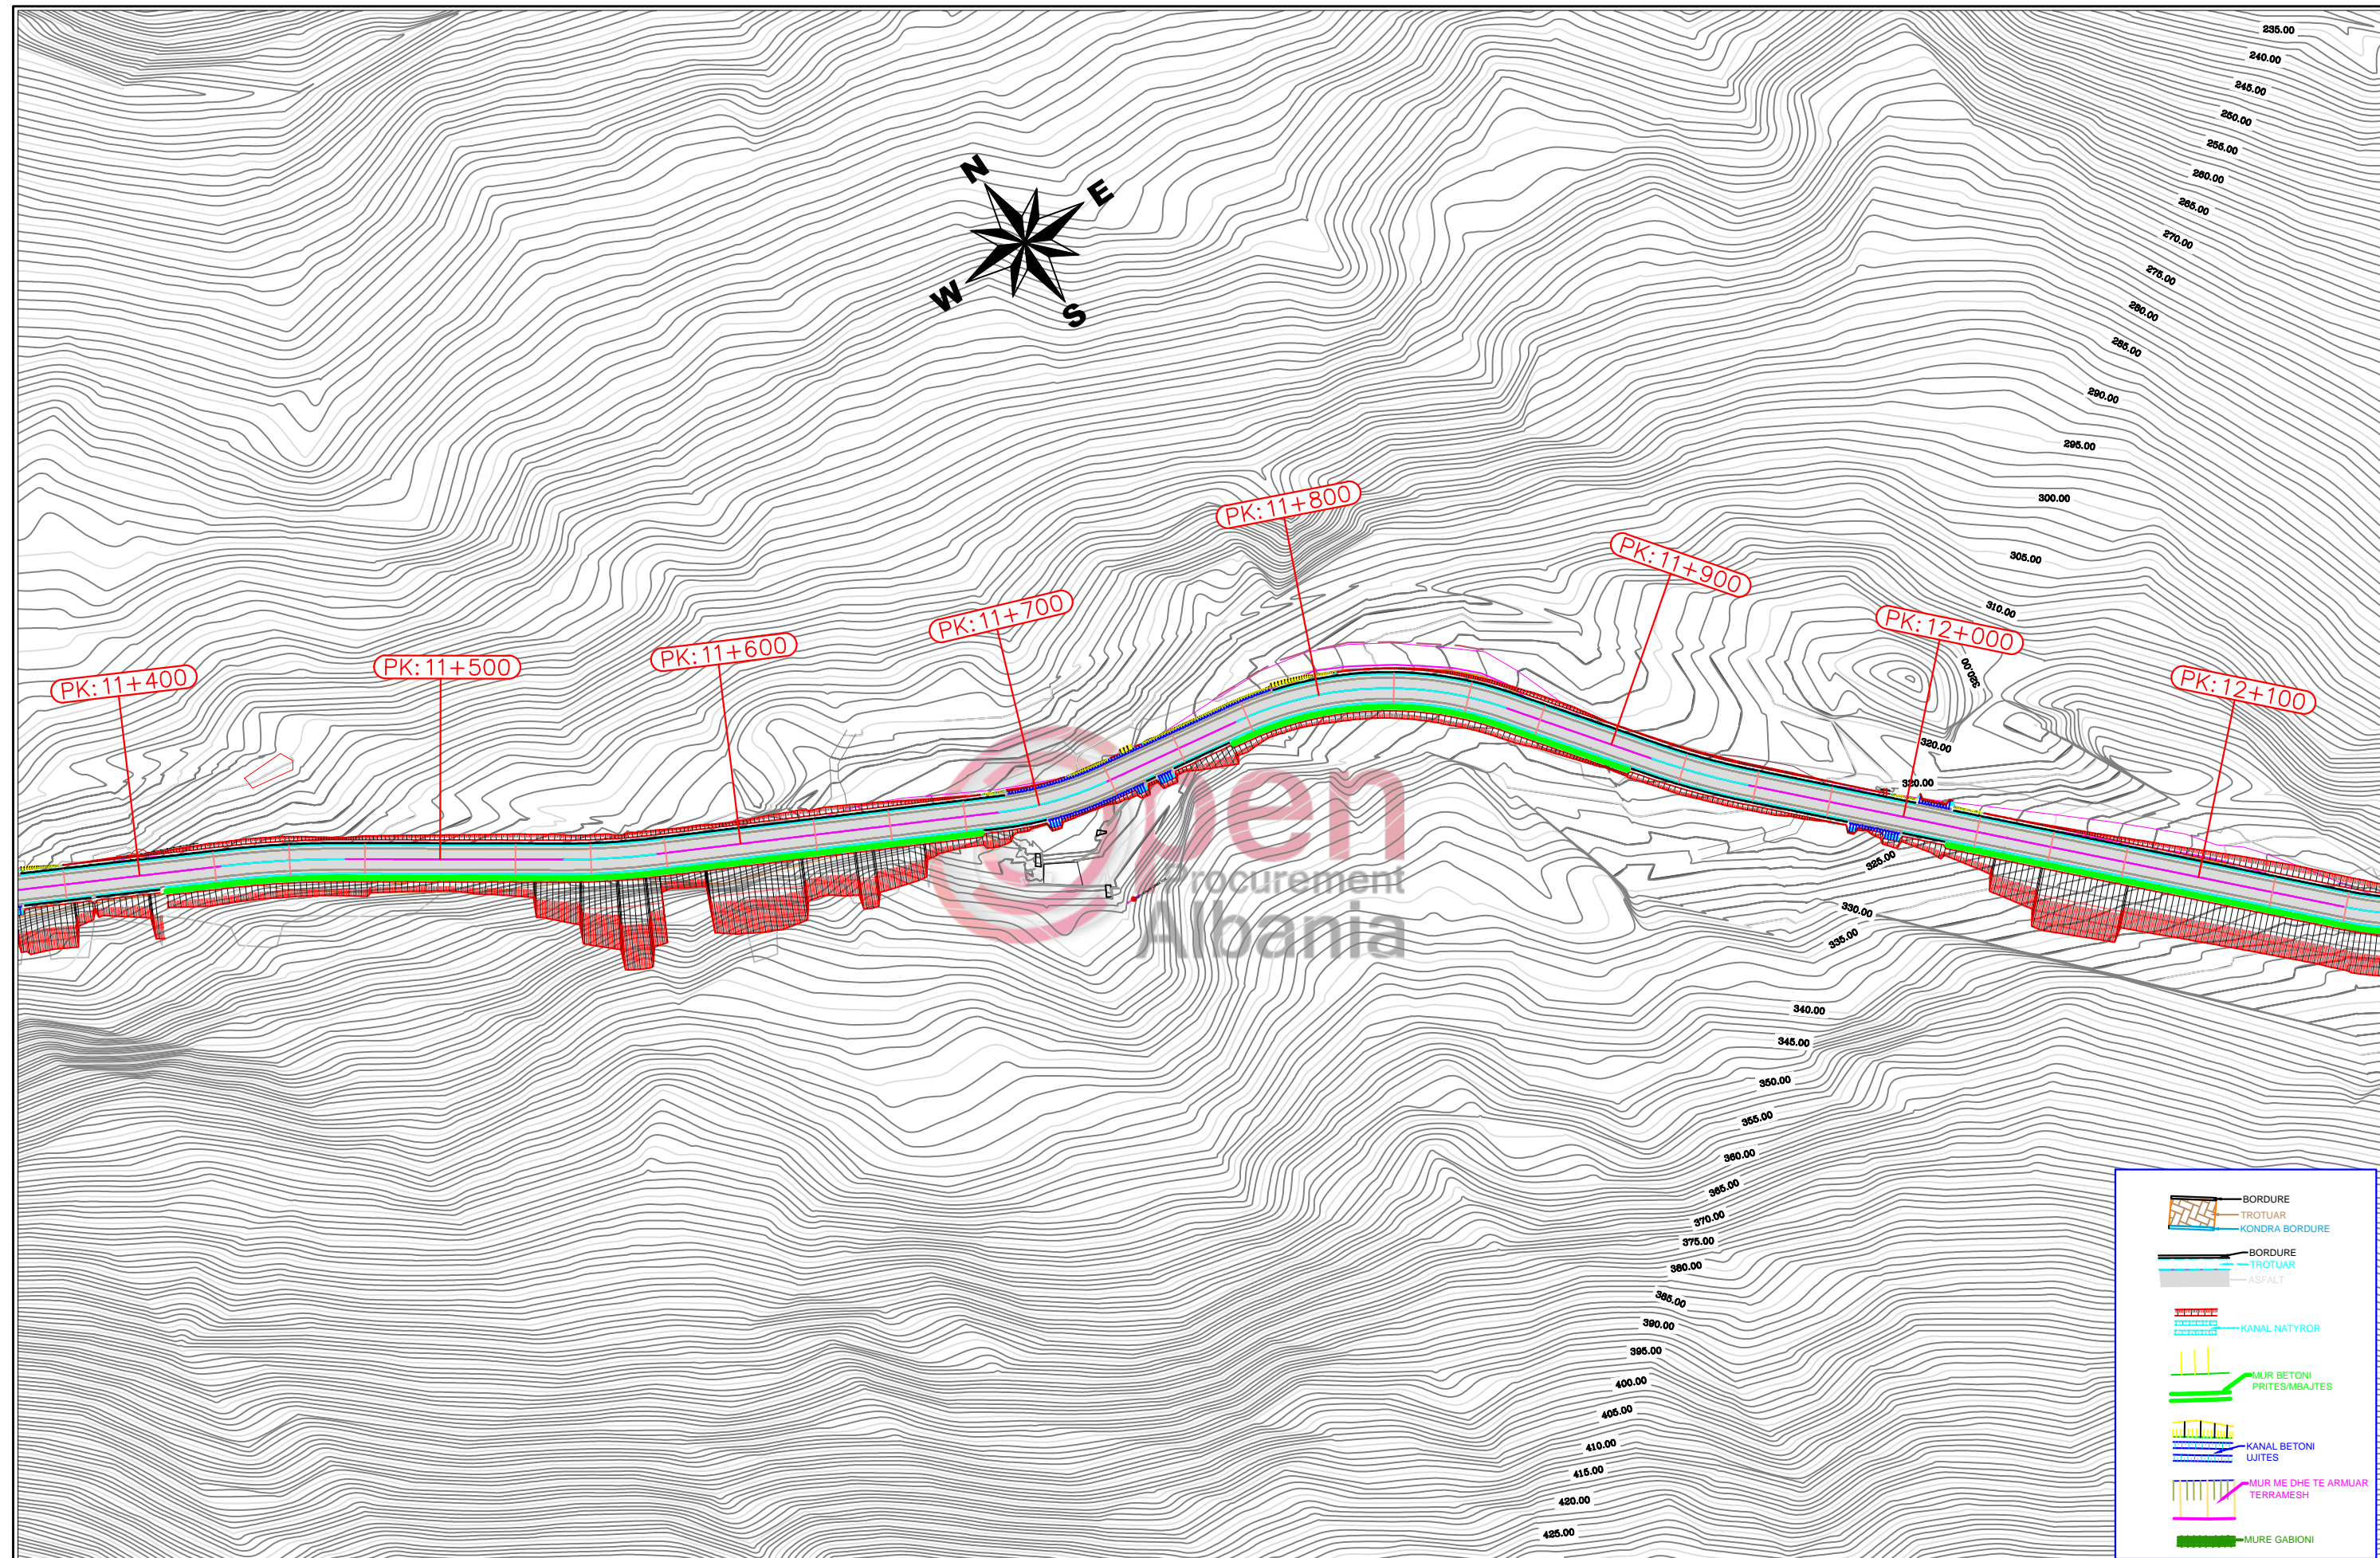


Shen  
Procurement  
Albania

Objekti :  
Studim Projektim "Rruga Porti i Jahteve-Bypass Orikum-Dukat (Ura e Shen Elizes)"

Planimetria

SHKALLA	FLETA
1:2000	PL 16
Format A3	



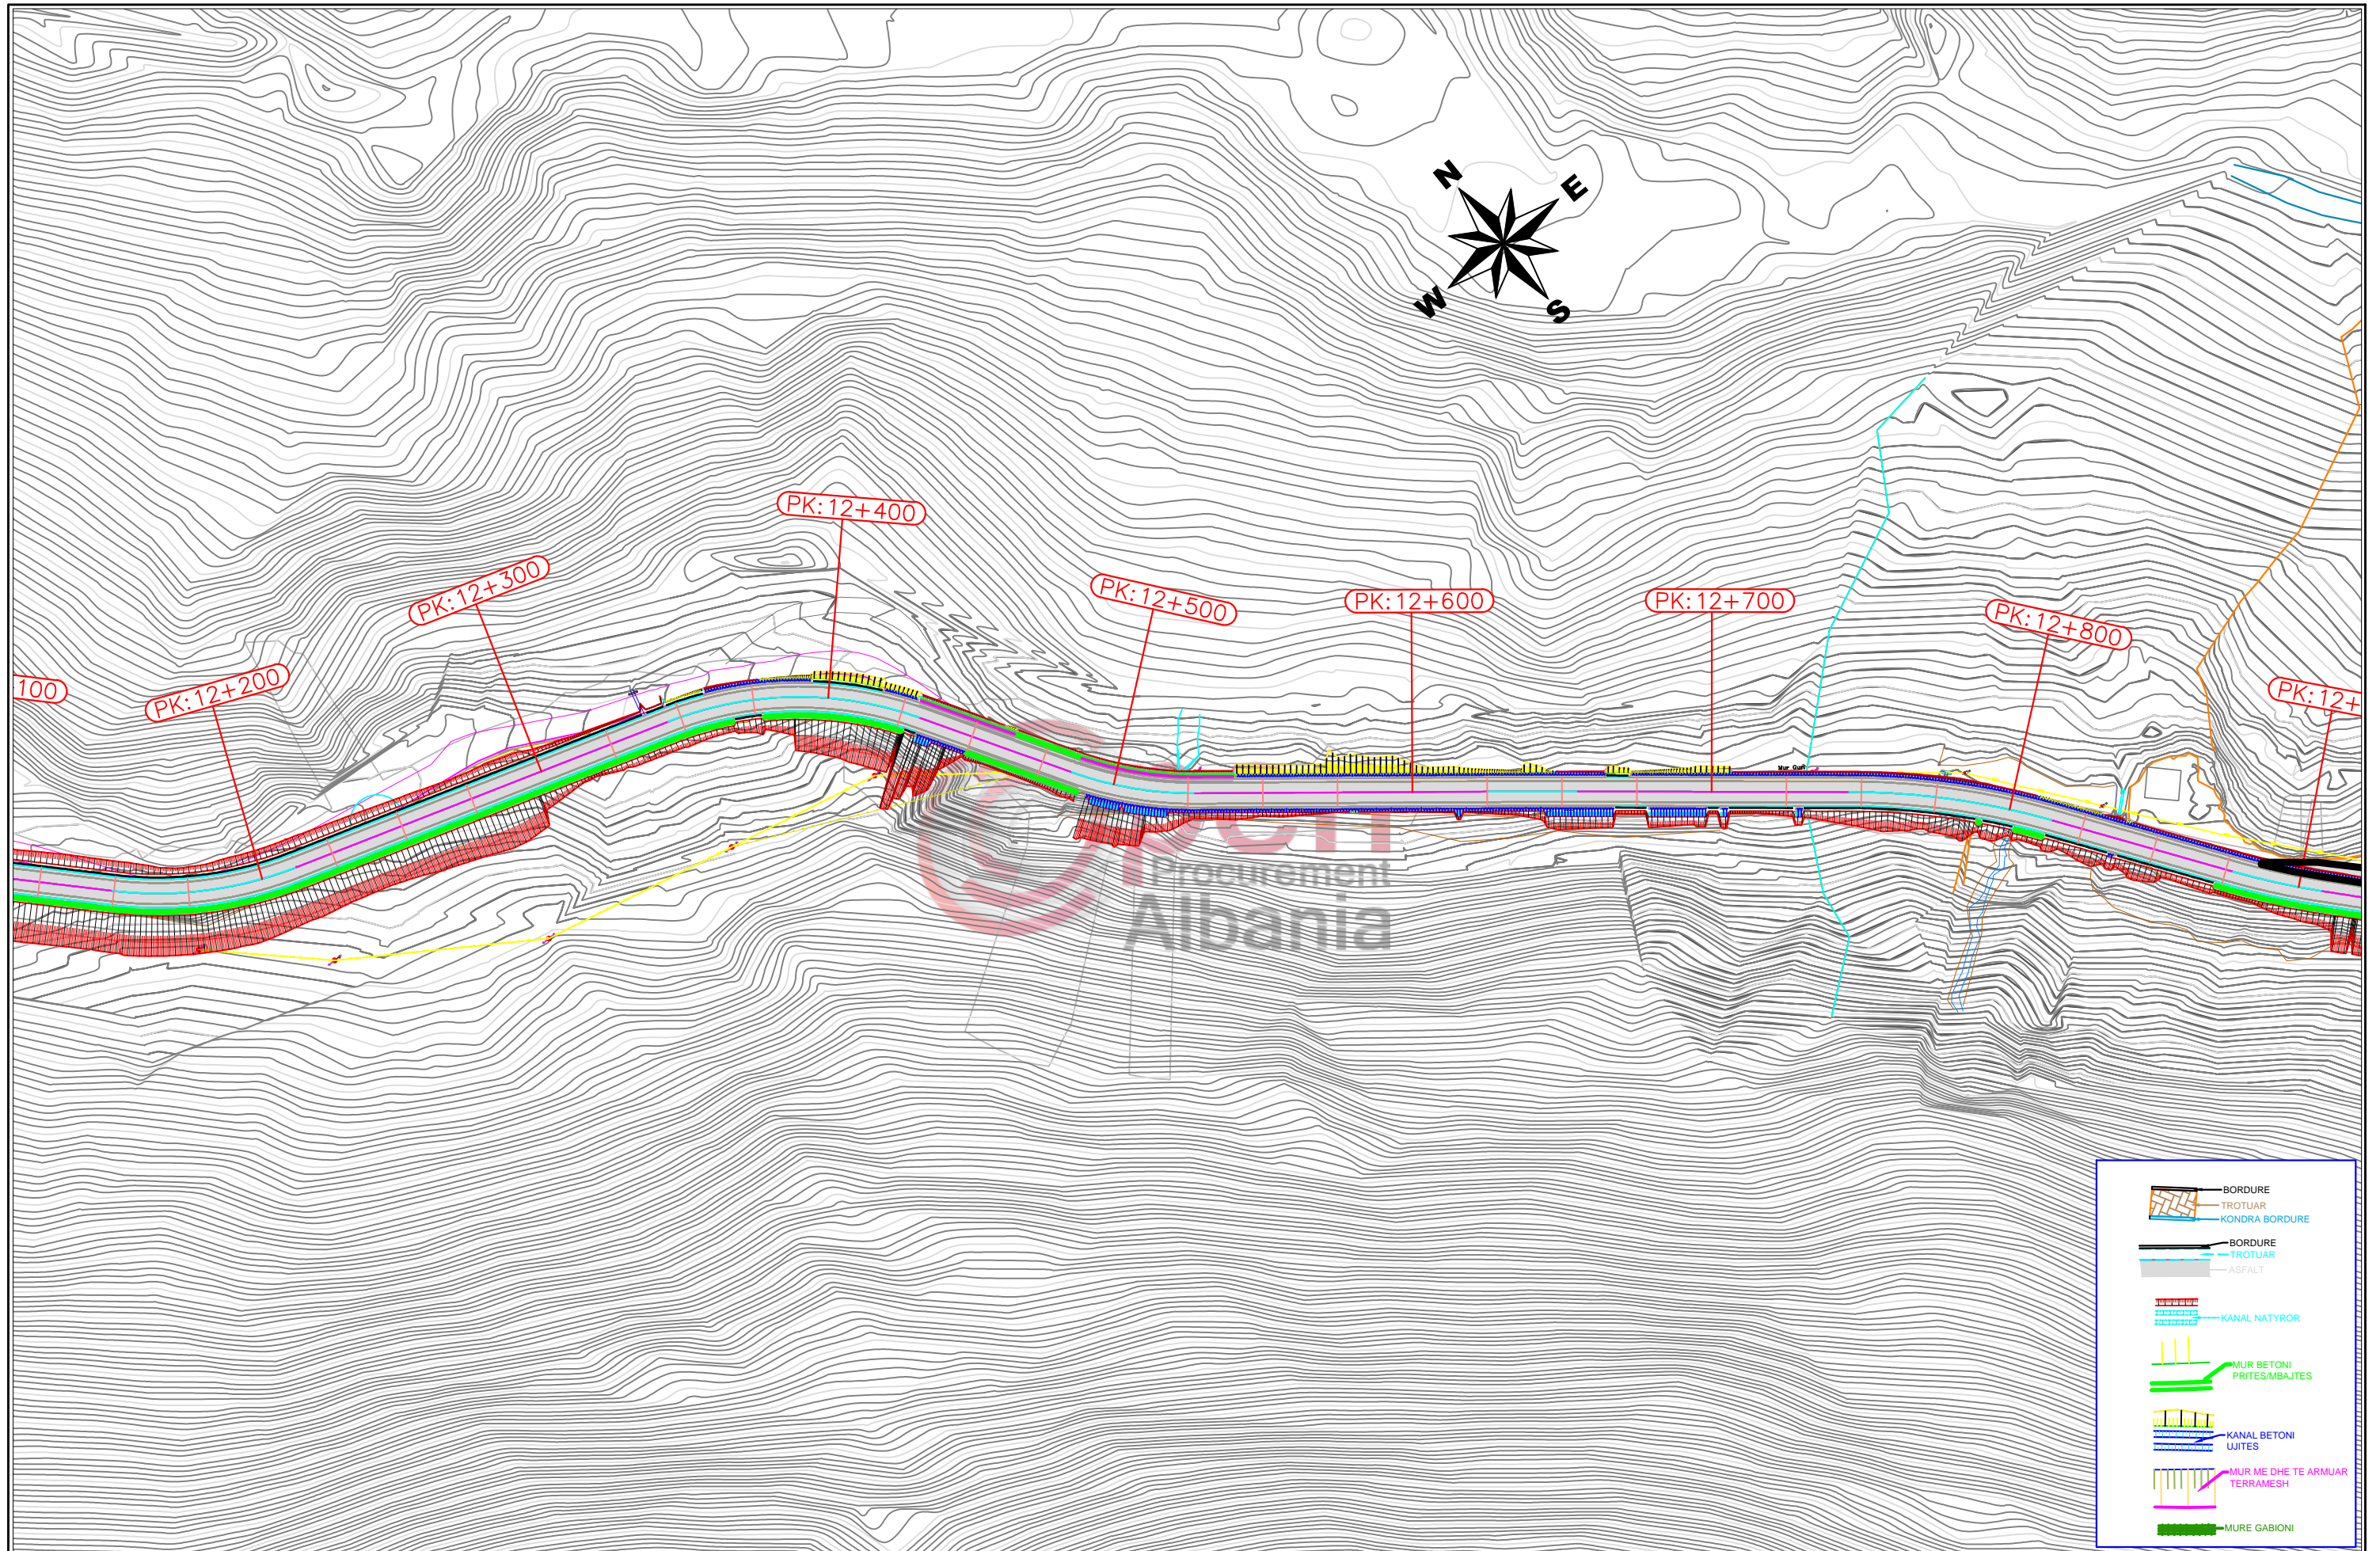


Objekti :  
 Studim Projektim "Rruga Porti i Jahteve-Bypass Orikum-Dukat (Ura e Shen Elizes)"

**Planimetria**

SHKALLA	FLETA
1:2000	PL 17
Format A3	

	BORDURE
	TROTUAR
	KONDRA BORDURE
	BORDURE
	TROTUAR
	ASFALT
	KANAL NATYROR
	MUR BETONI PRITES/BAJTES
	KANAL BETONI UJITES
	MUR ME DHE TE ARMUAR TERRAMESH
	MURE GABIONI

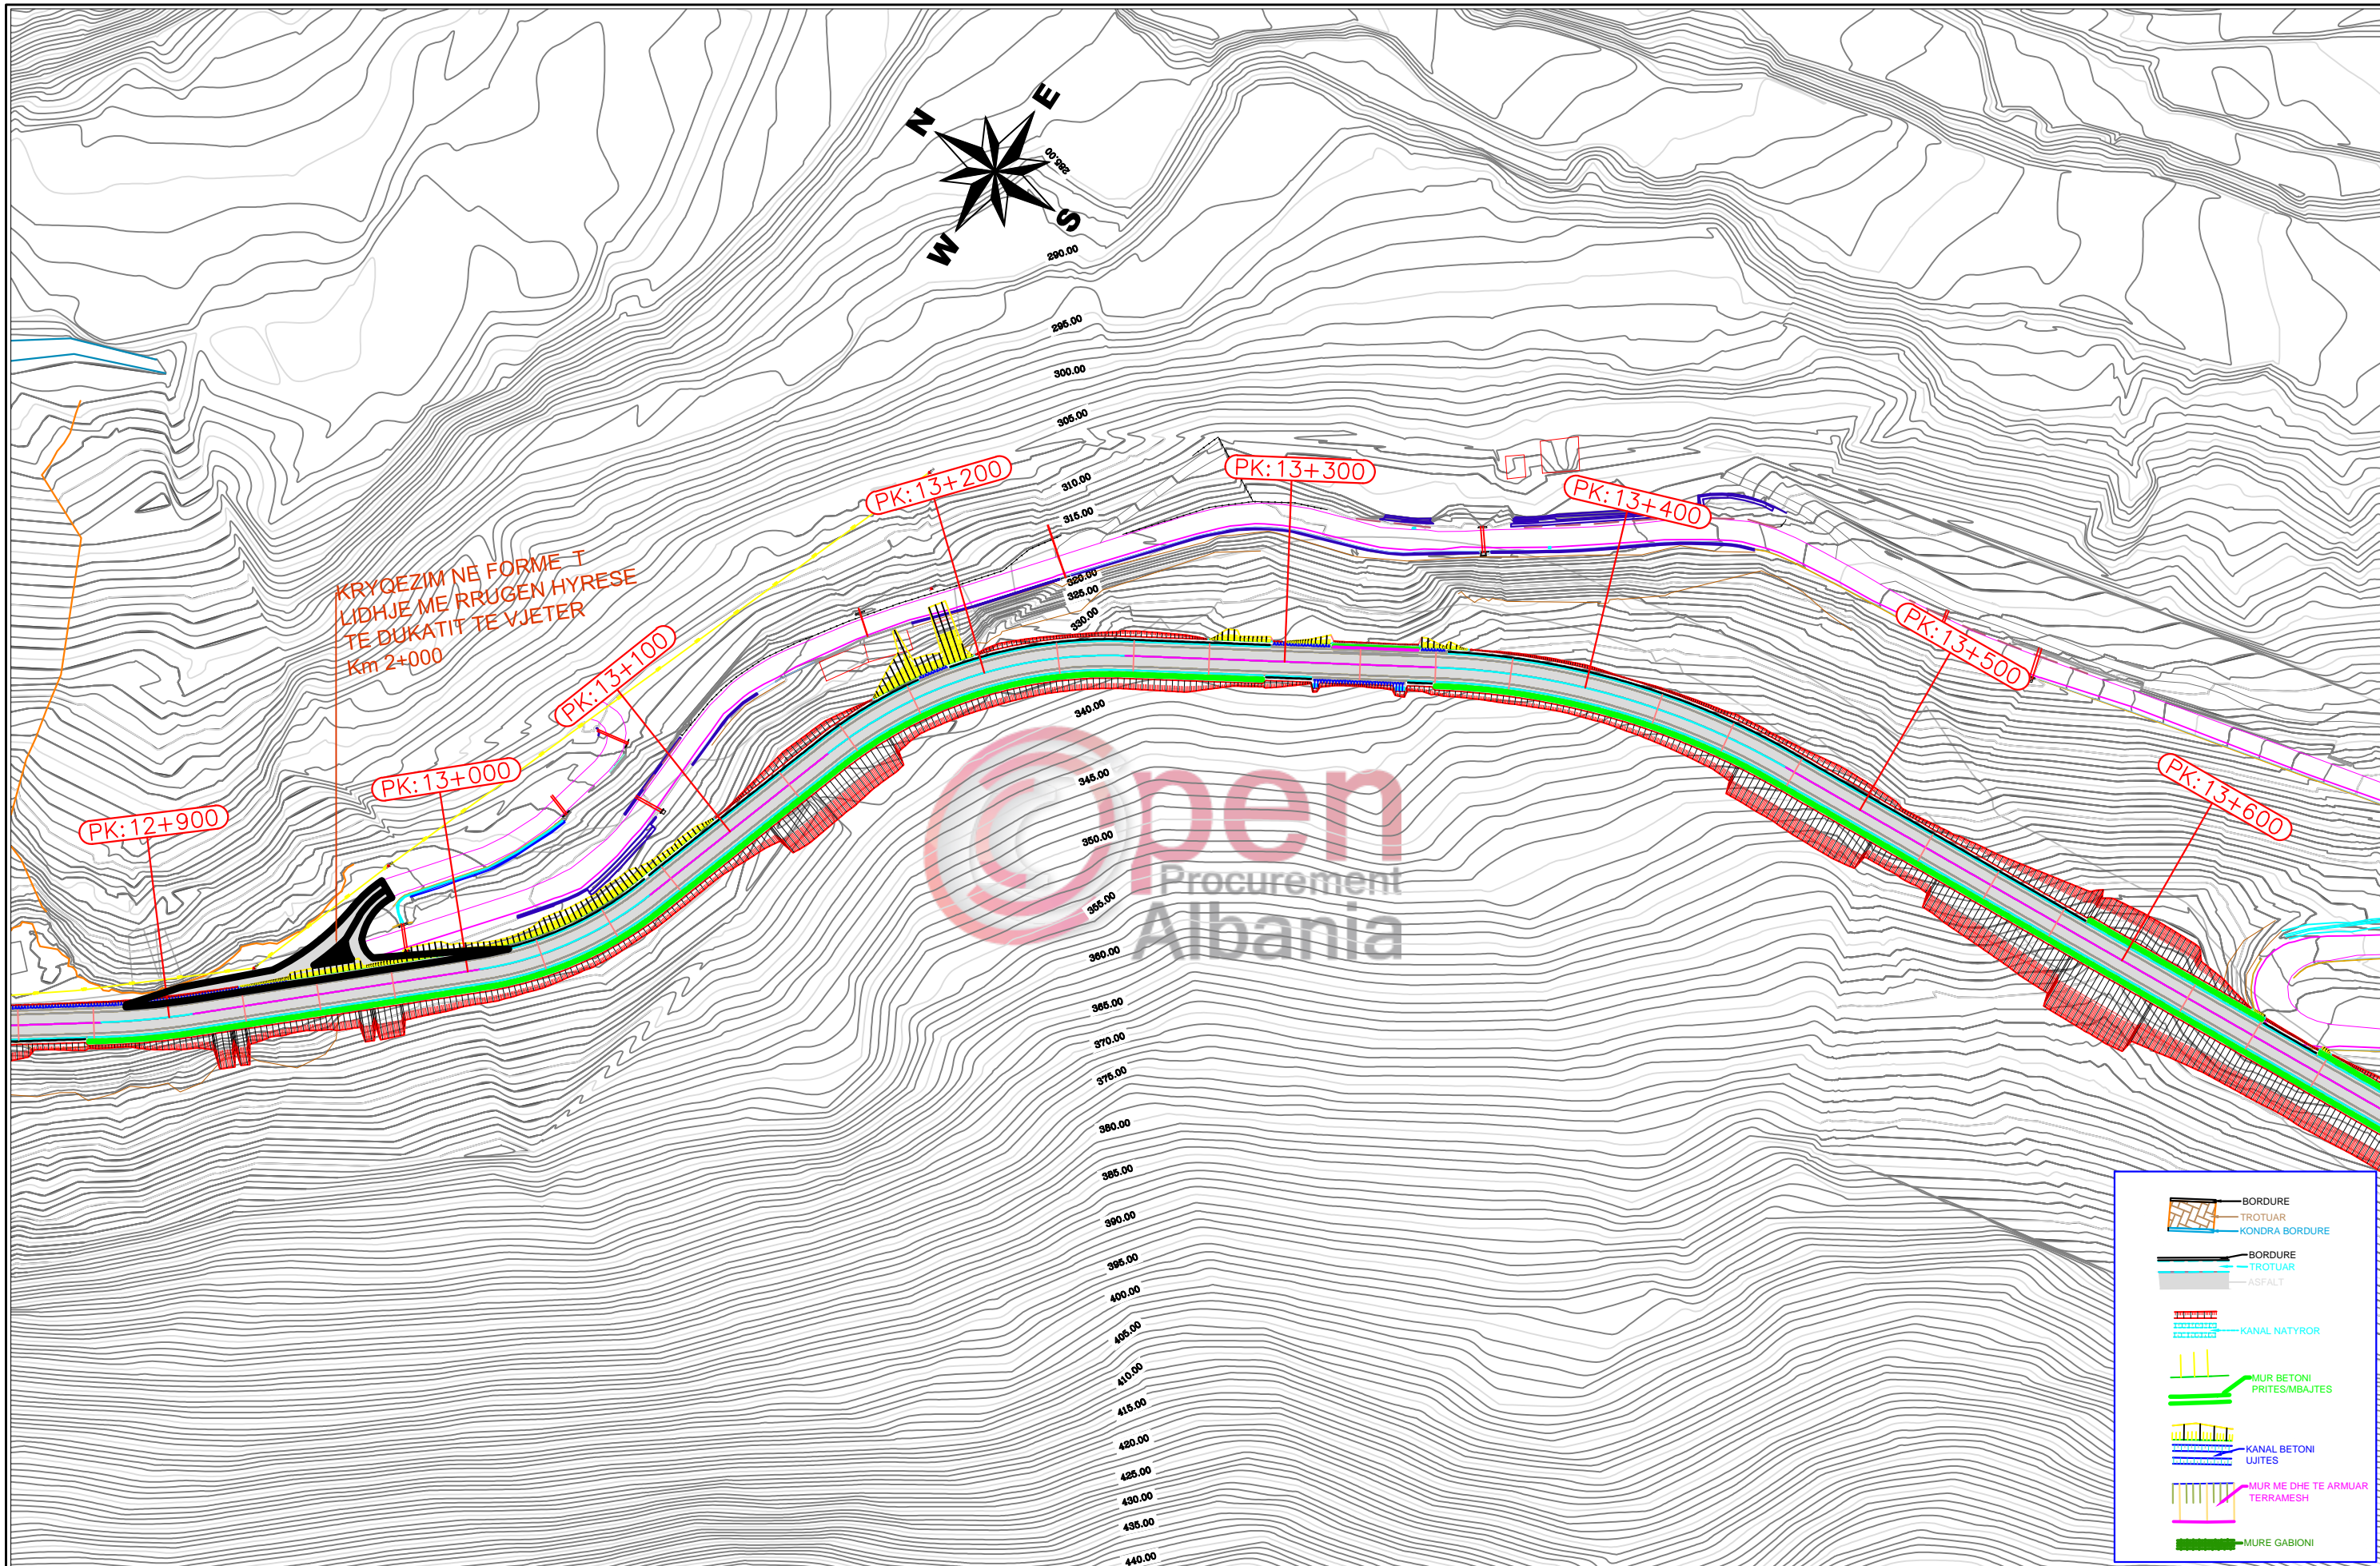


	BORDURE
	TROTUAR
	KONDR BORDURE
	BORDURE
	TROTUAR
	ASFALT
	KANAL NATYROR
	MUR BETONI PRITES/MBAJTES
	KANAL BETONI UJITES
	MUR ME DHE TE ARMUAR TERRAMESH
	MURE GABIONI

Objekti :  
Studim Projektim "Rruga Porti i Jahteve-Bypass Orikum-Dukat (Ura e Shen Elizes)"

Planimetria


SHKALLA	FLETA
1:2000	PL 18
Format A3	

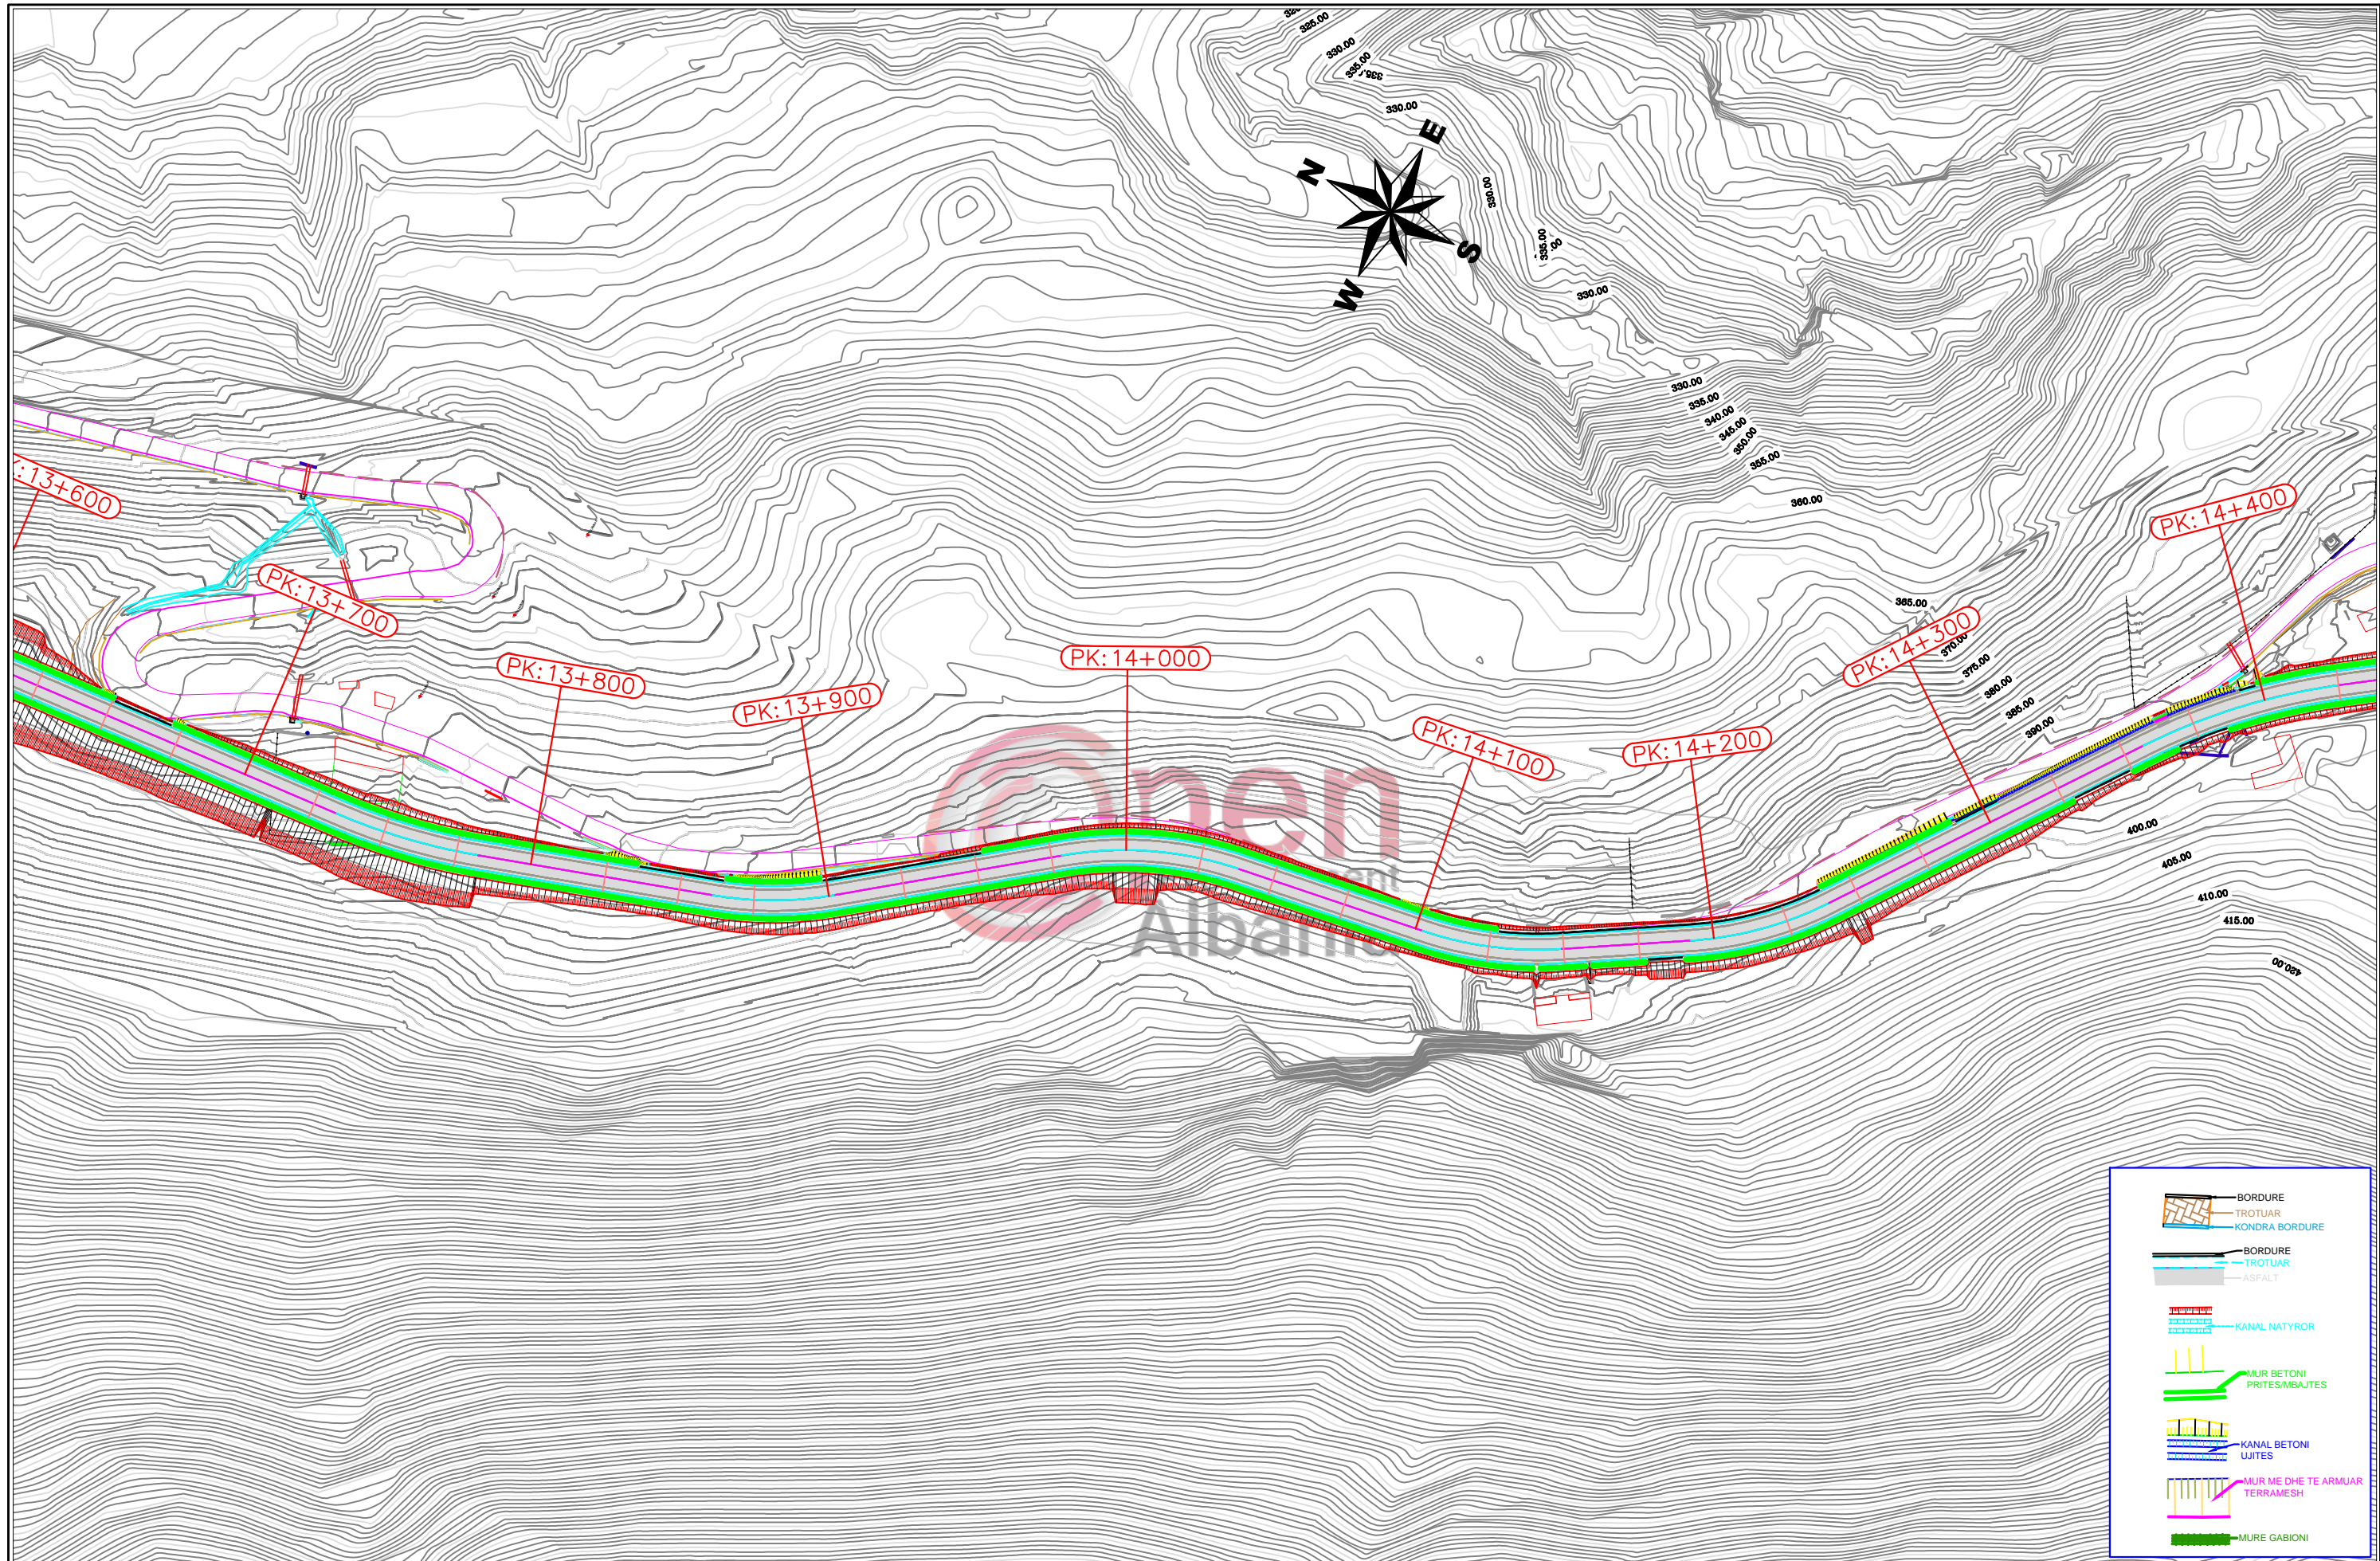

Objekti :  
Studim Projektim "Rruga Porti i Jahteve-Bypass Orikum-Dukat (Ura e Shen Elizes)"

### Planimetria

SHKALLA	FLETA
1:2000	PL 19
Format A3	

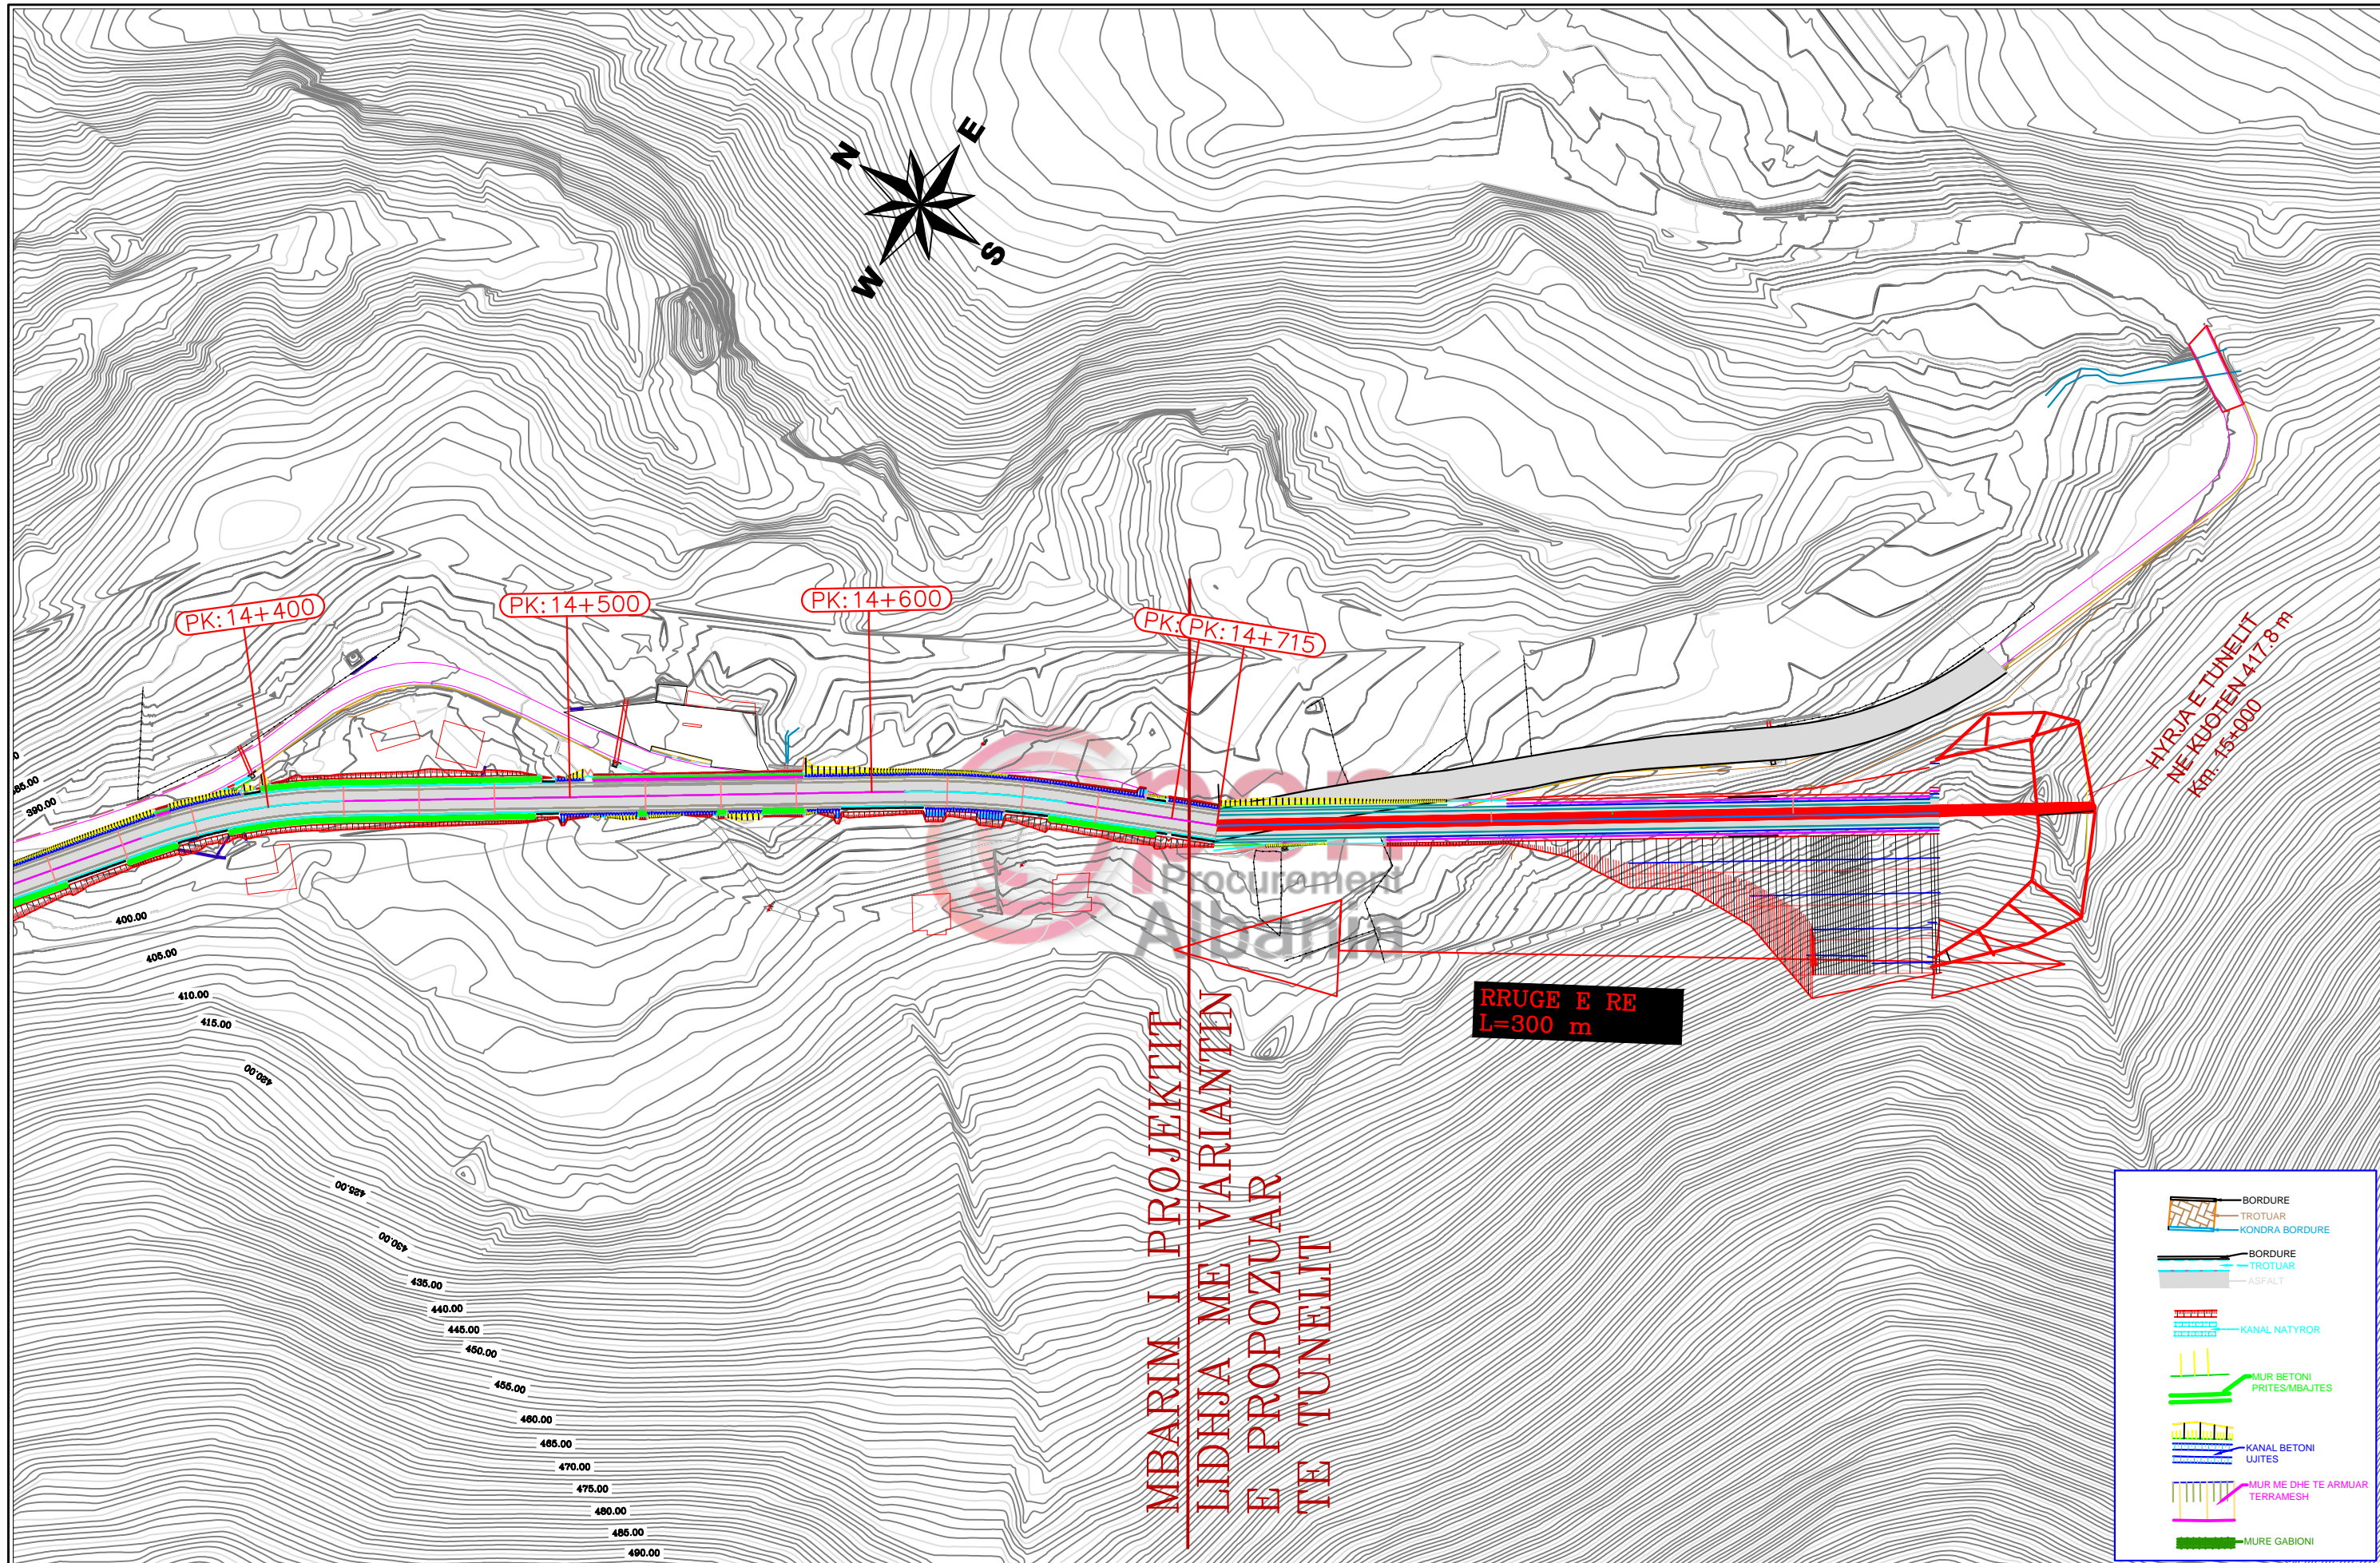

Objekti :  
Studim Projektim "Ruga Porti i Jahteve-Bypass Orikum-Dukat (Ura e Shen Elizes)"

**Planimetria**

SHKALLA	FLETA
1:2000	PL 20
Format A3	