



MOTORWAY TYPICAL CROSS SECTION Pk. (0+000+0+225 KM) - IN AXIS OF THE EXISTING ROAD/ SEKSIONI TERTHOR TIP I AUTOSTRADES Pk. (0+000+0+225 KM) - NE AKSIN E RRUGES EKZISTUESE
SCALE / SHKALLA 1:100

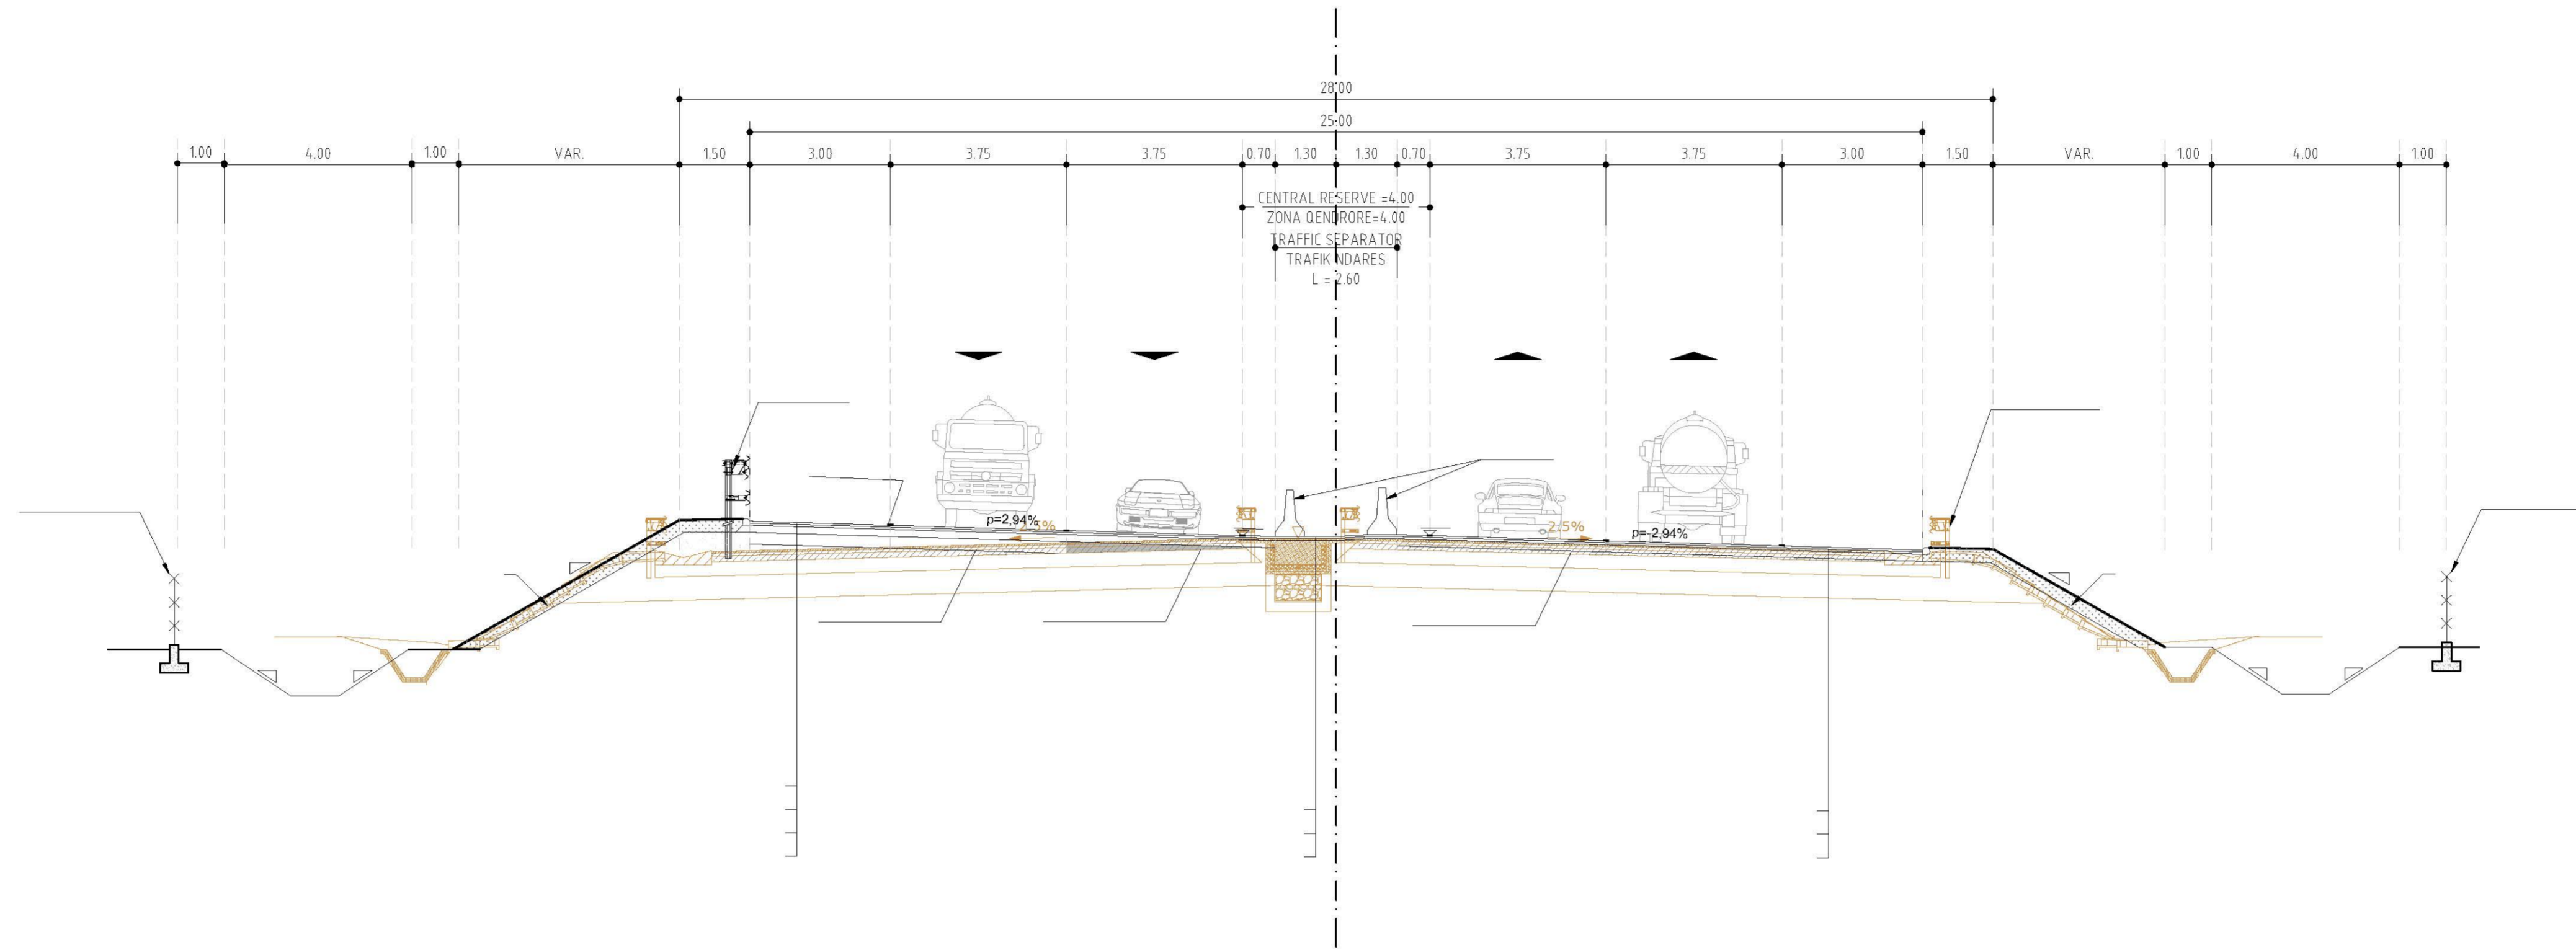


MOTORWAY TYPICAL CROSS SECTION Pk. (0+000-0+225 KM) - NEAR EXISTING ROAD/ SEKSIONI TERTHOR TIP I AUTOSTRADES Pk. (0+000-0+225 KM) - NE AFERSI TE RRUGES EKZISTUESE
SCALE / SHKALLA 1:100

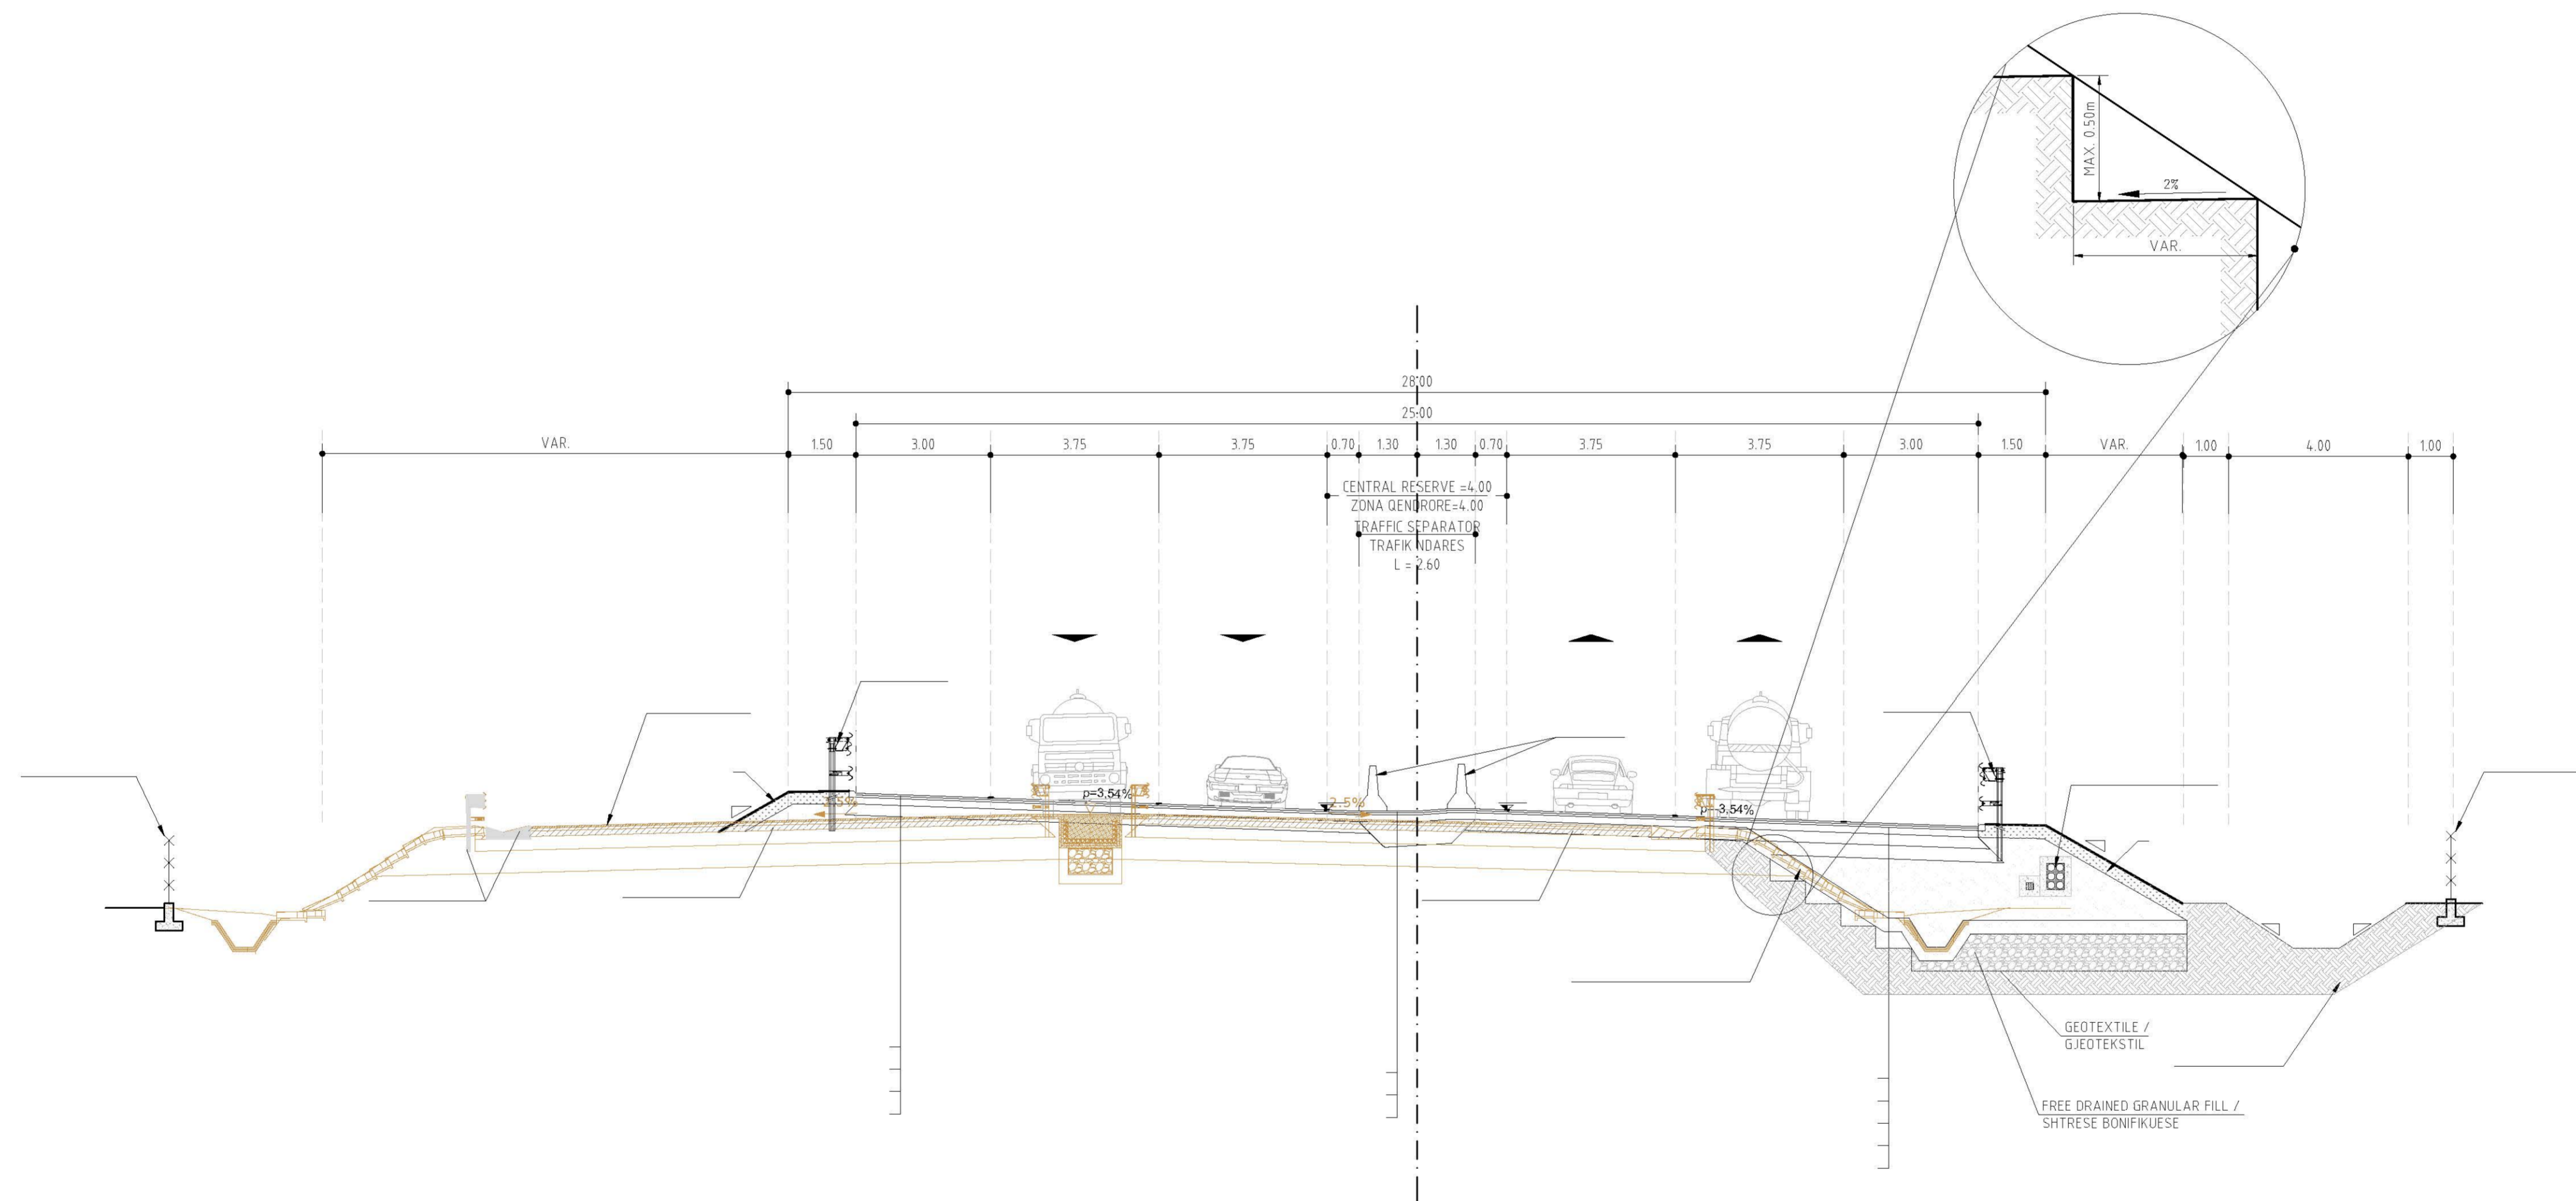


MOTORWAY TYPICAL CROSS SECTION: EMBANKMENT - STRAIGHT- LINE / SEKSIONI TERTHOR TIP I AUTOSTRADES: MBUSHJE NE VIJE TE DREJTE

SCALE / SHKALLA 1:100

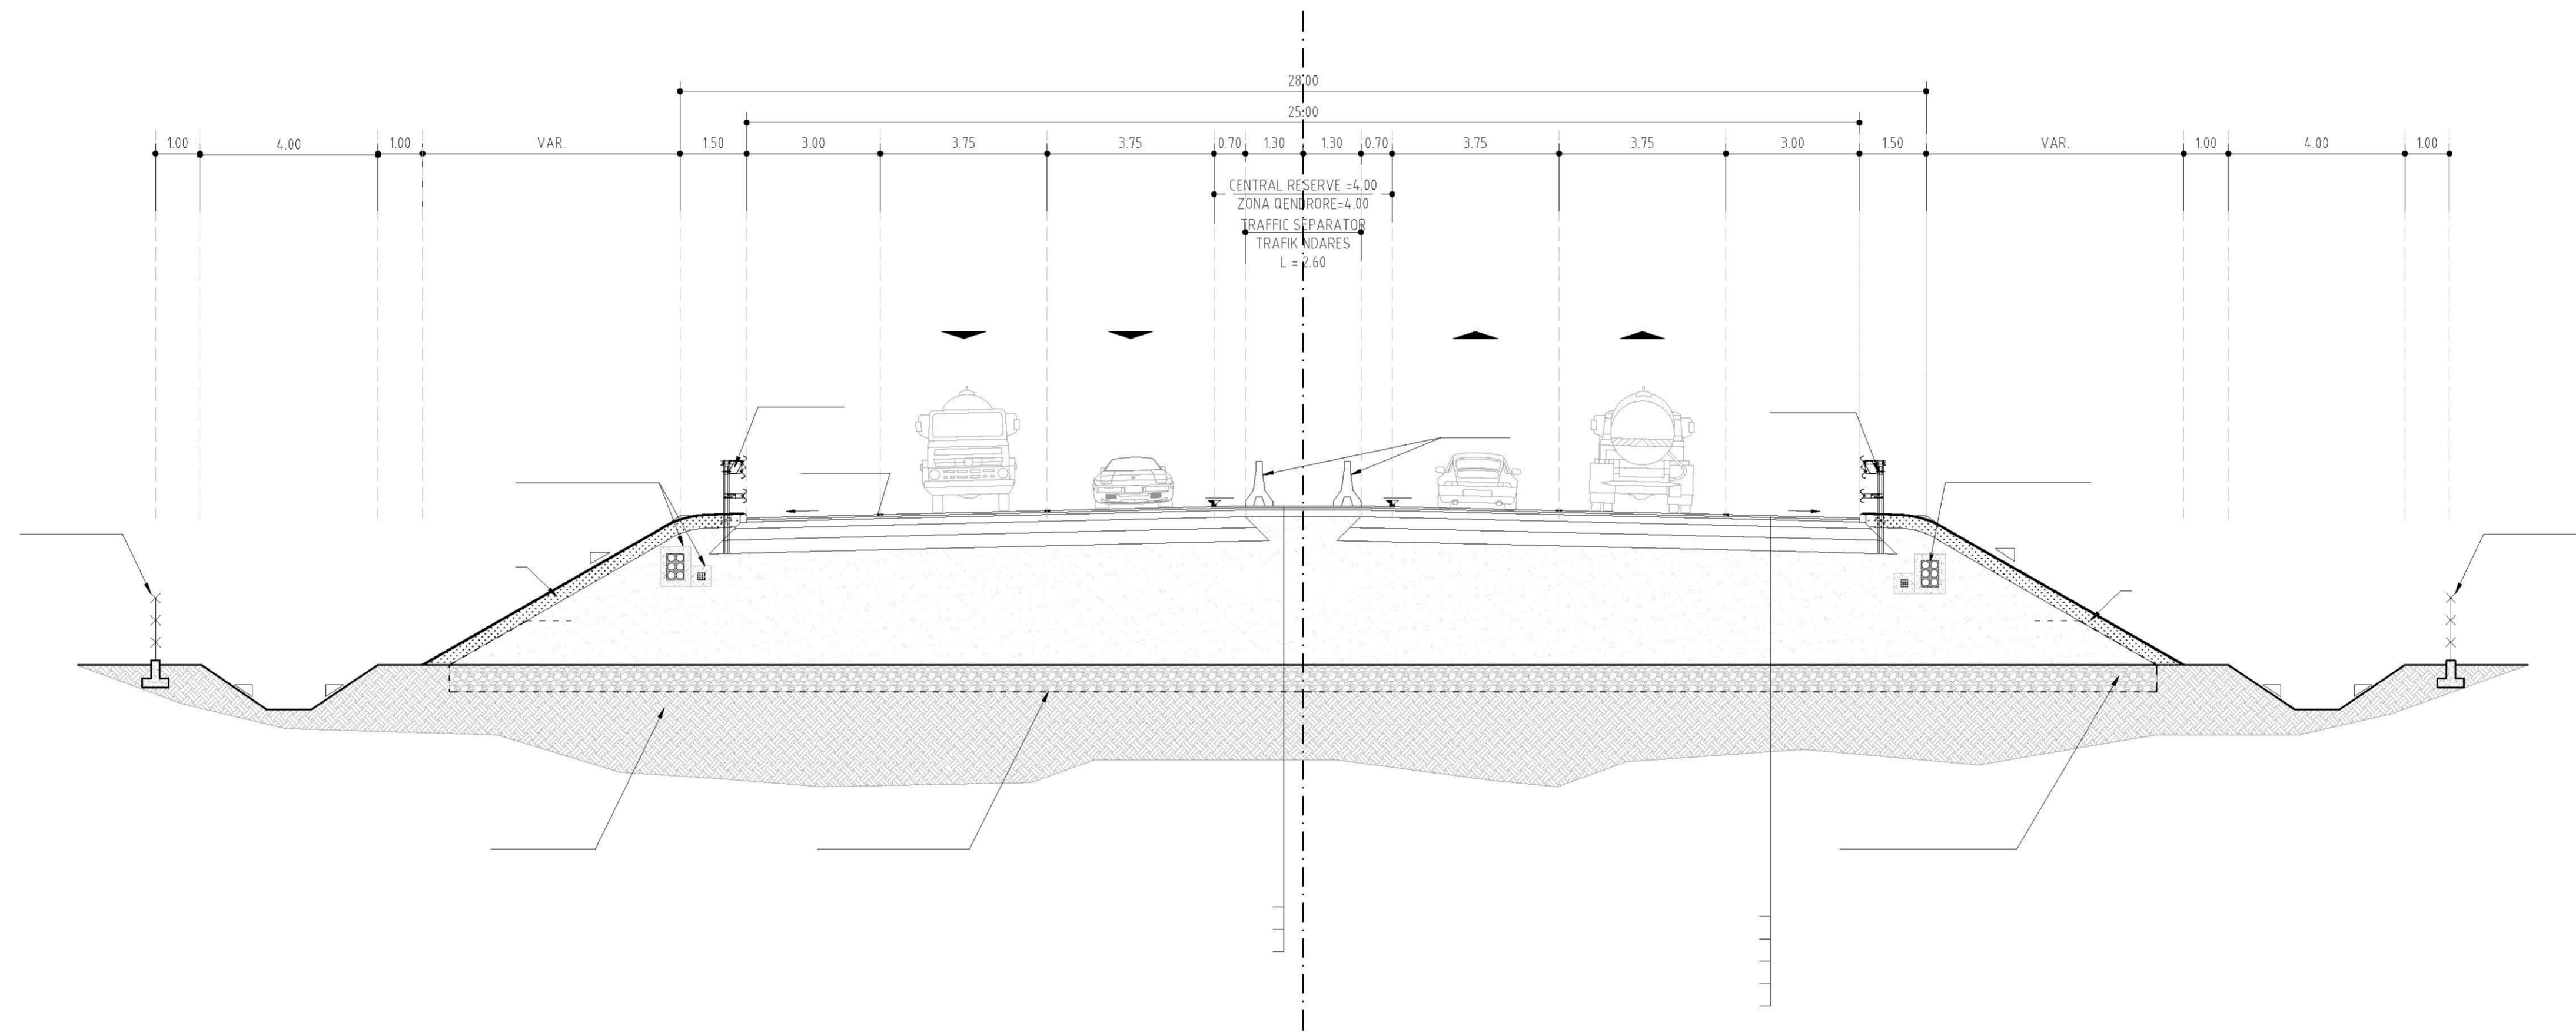


MOTORWAY TYPICAL CROSS SECTION: FILL H < 1.5 M- STRAIGHT- LINE / SEKSIONI TERTHOR TIP I AUTOSTRADES: MBUSHJE H< 1.5 M - NE VIJE TE DREJTE

SCALE / SHKALLA 1:100

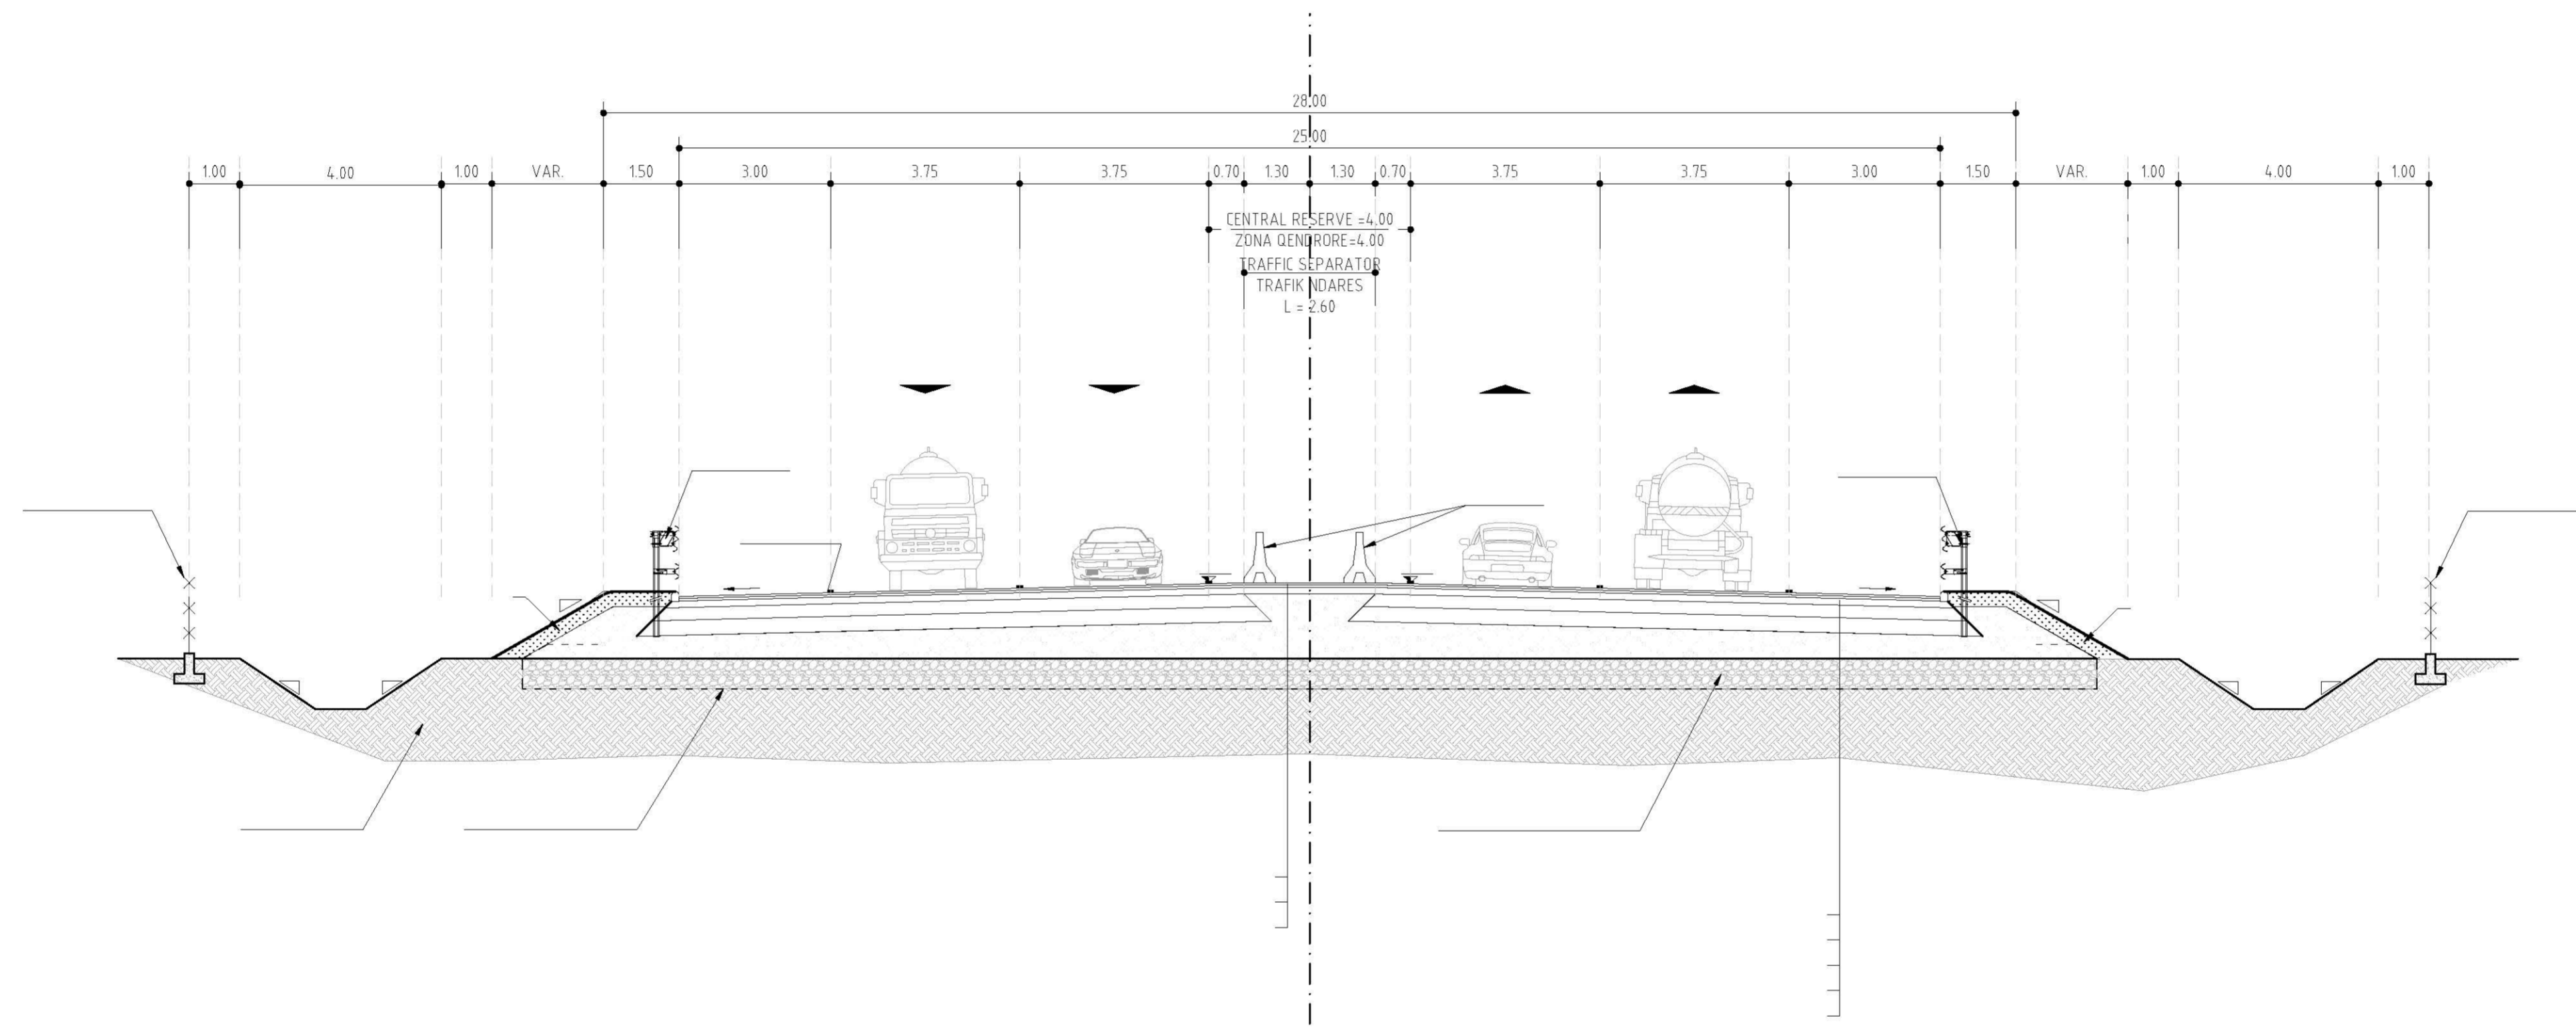


MOTORWAY TYPICAL CROSS SECTION: EMBANKMENT (H>5m) - STRAIGHT- LINE / SEKSIONI TERTHOR TIP I AUTOSTRADES: MBUSHJE (H>5m) NE VIJE TE DREJTE

SCALE / SHKALLA 1:100

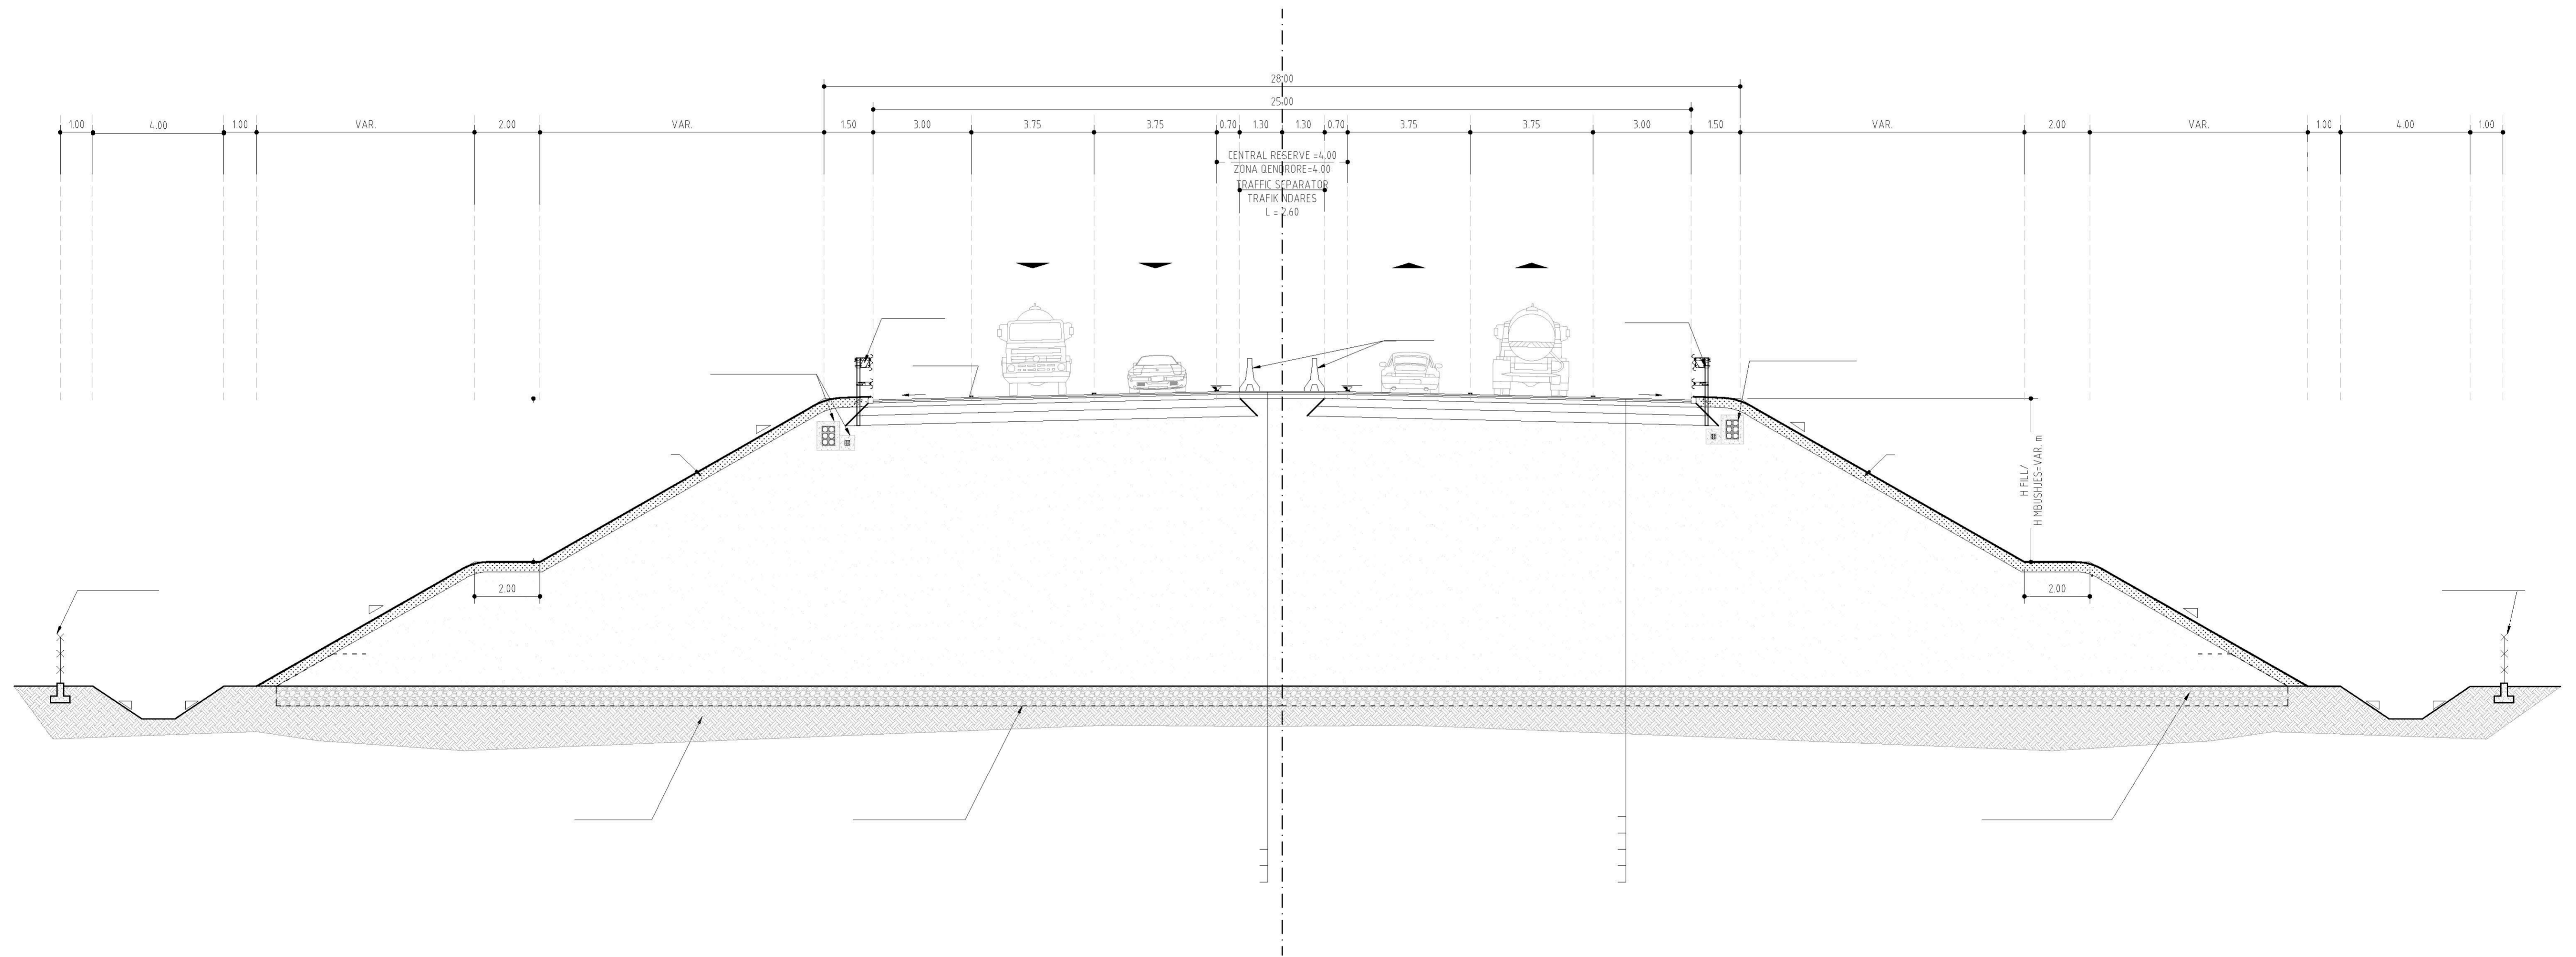


MOTORWAY TYPICAL CROSS SECTION: LAY BY / SEKSIONI TERTHOR TIP I AUTOSTRADES: VENDQENDRIMI

SCALE / SHKALLA 1:100

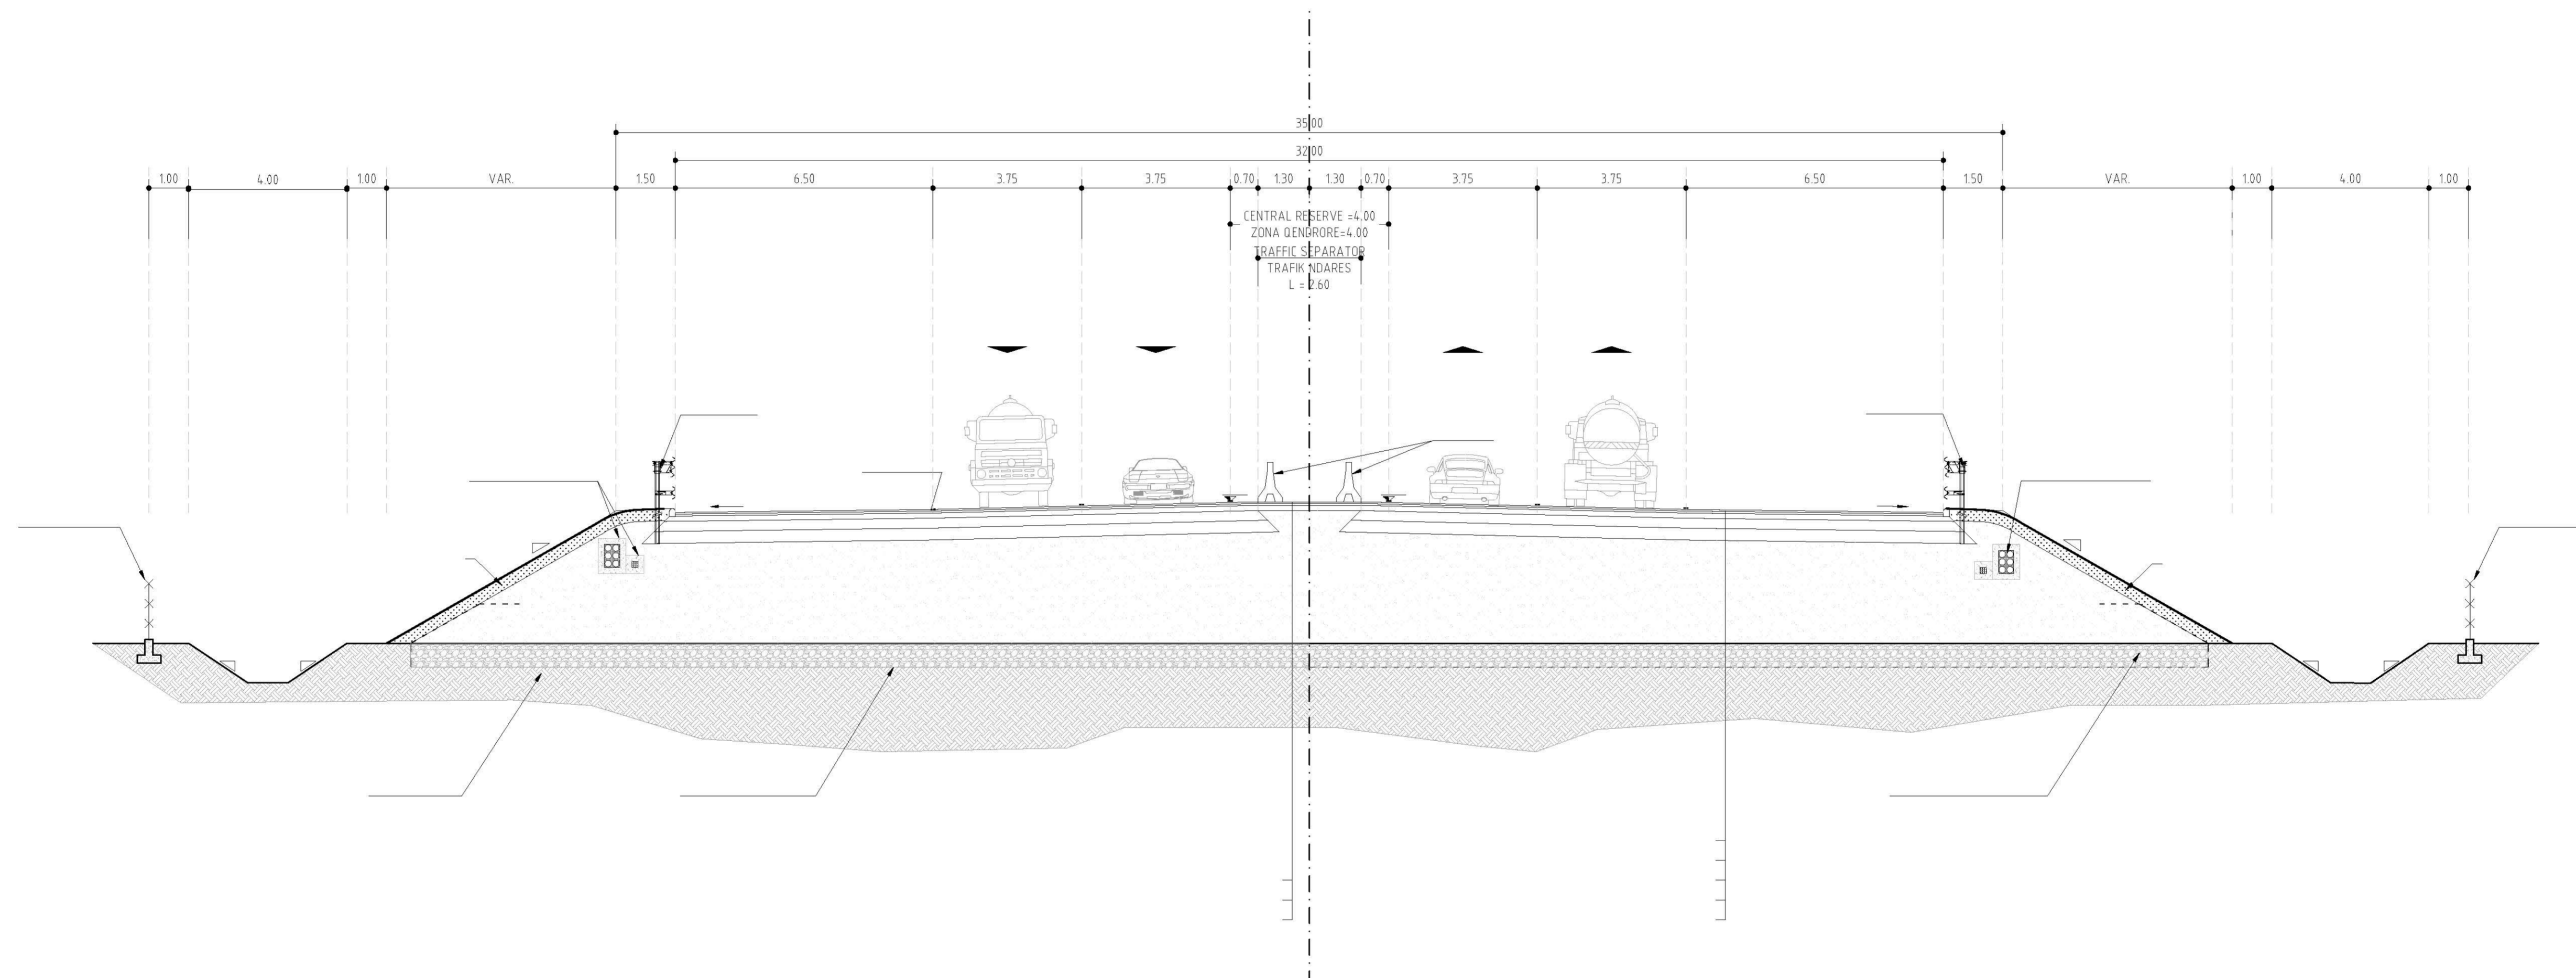


MOTORWAY TYPICAL CROSS SECTION: EMBANKMENT IN CURVE WITHOUT WIDENING / SEKSIONI TERTHOR TIP I AUTOSTRADES: MBUSHJE NE KTHESE PA ZGJERIM

SCALE / SHKALLA 1:100

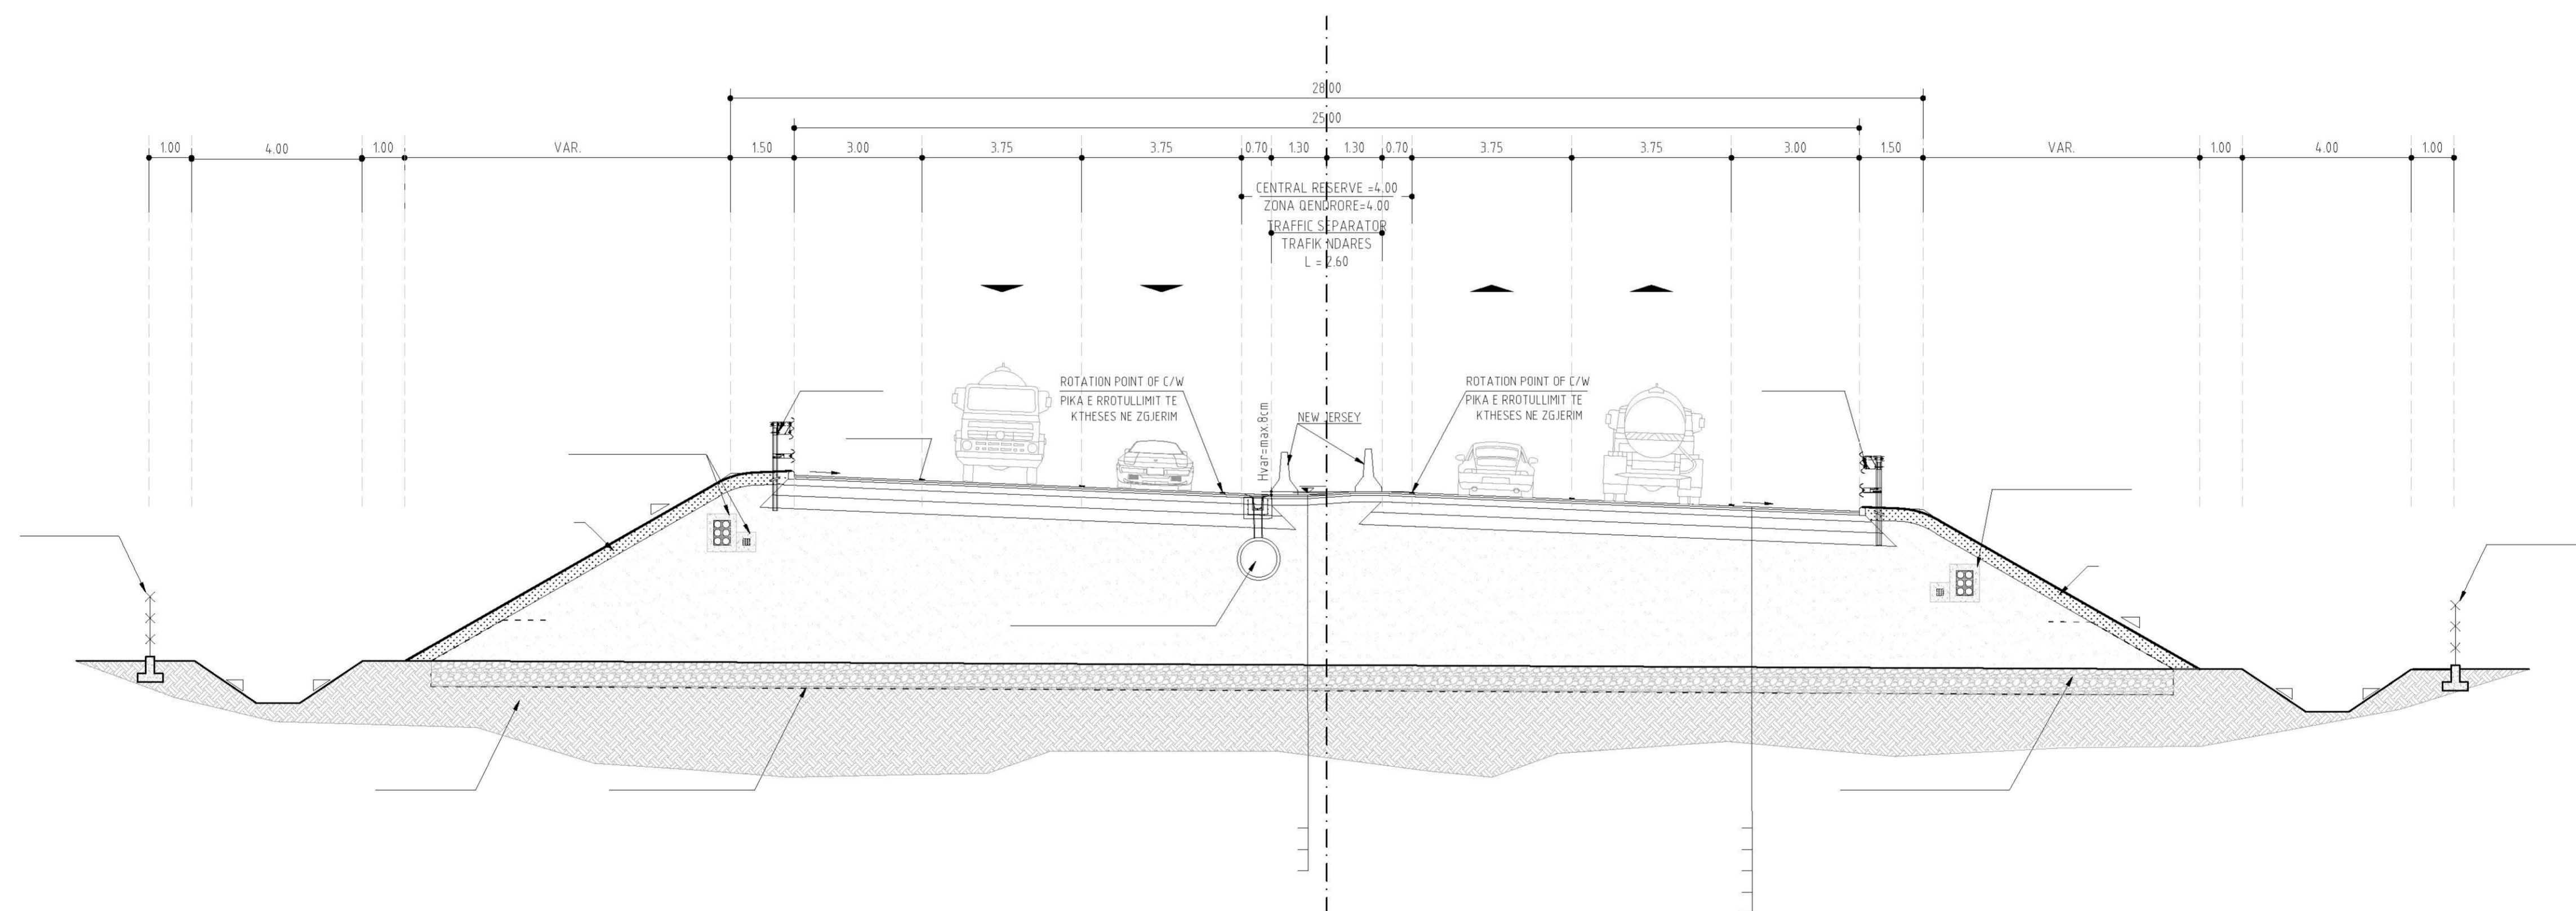


MOTORWAY TYPICAL CROSS SECTION: EMBANKMENT IN CURVE WITH WIDENING UP TO 1.30M / SEKSIONI TERTHOR TIP I AUTOSTRADES :MBUSHJE NE KTHESE DERI NE 1.30M

SCALE / SHKALLA 1:100

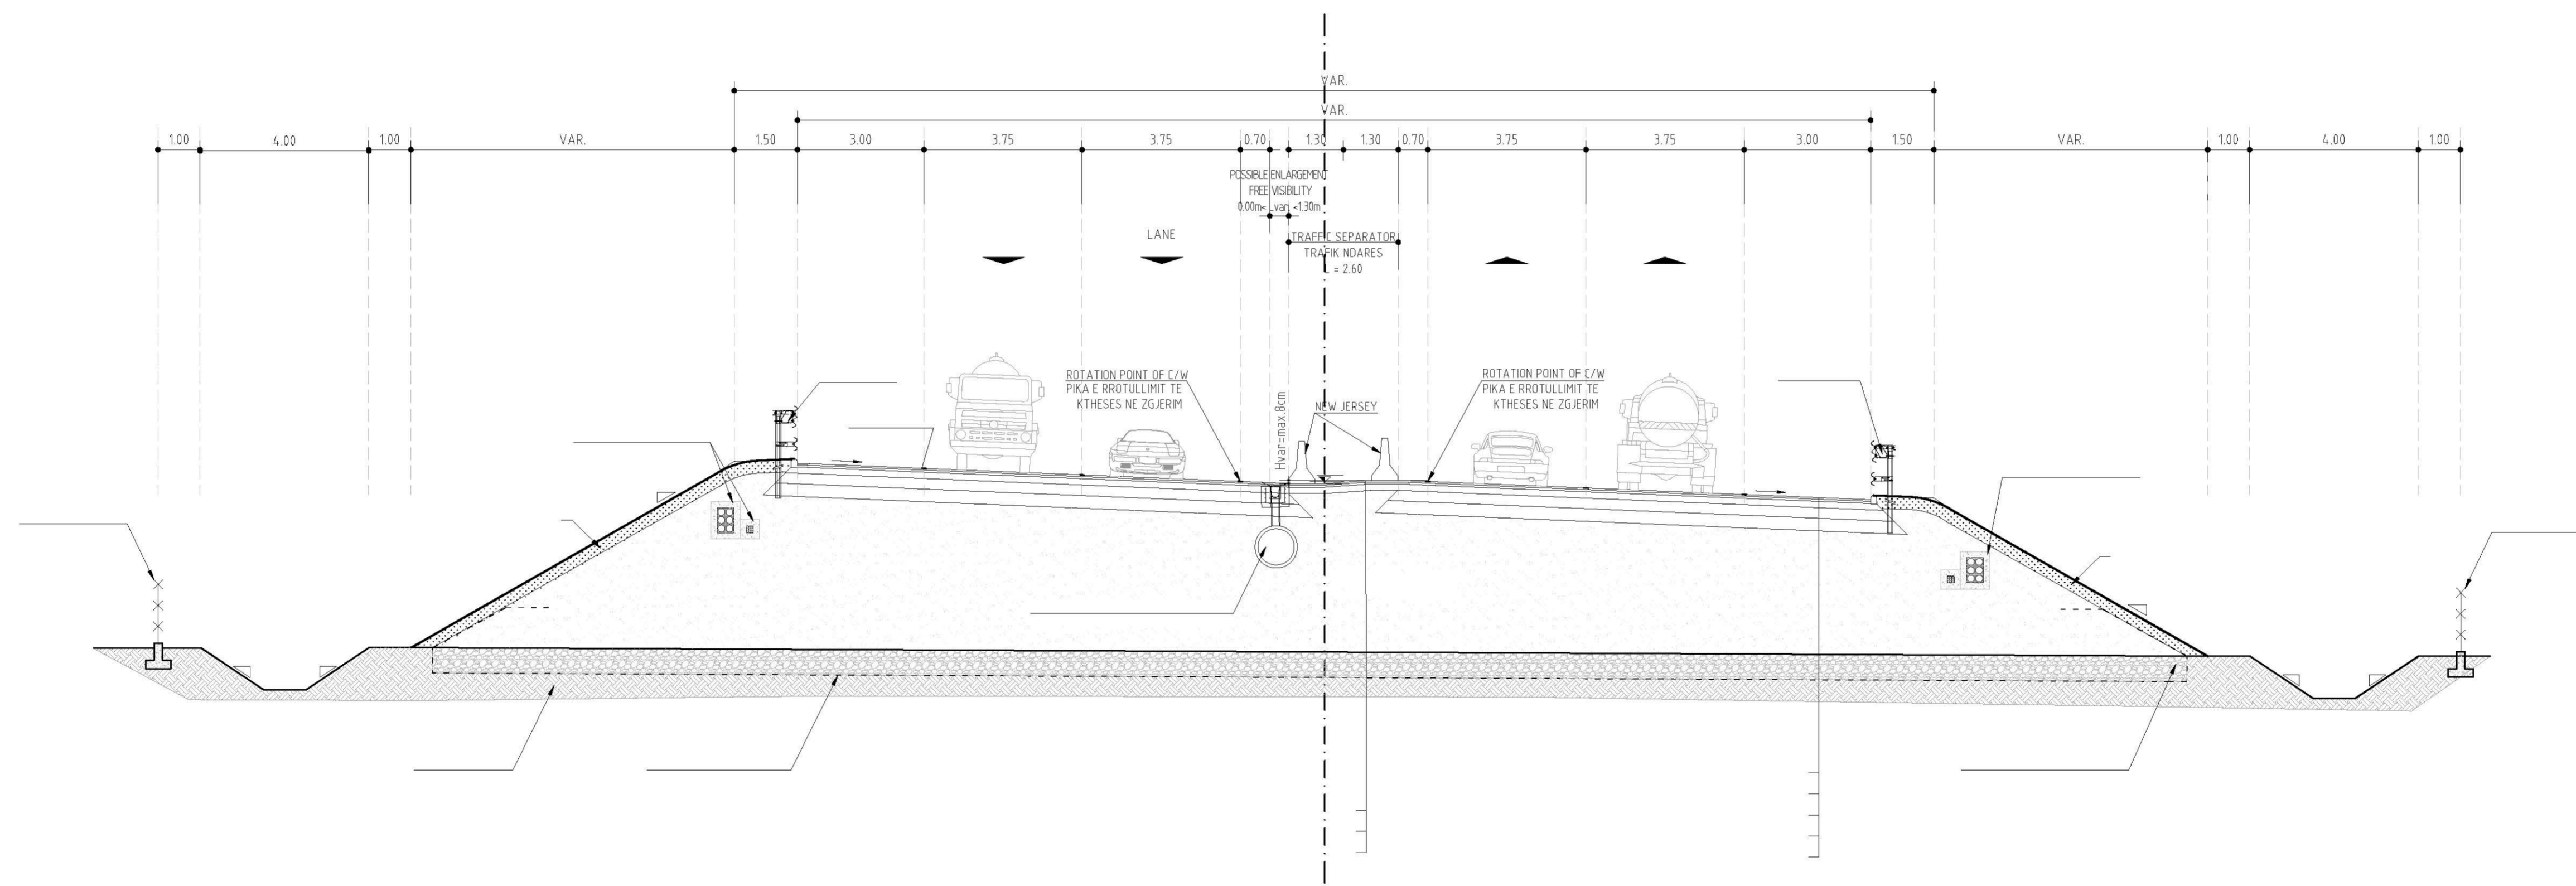


MOTORWAY TYPICAL CROSS SECTION: EMBANKMENT IN CURVE WITH WIDENING GREATER THAN 1.30M / SEKSIONI TERTHOR TIP I AUTOSTRADES: MBUSHJE NE KTHESE ME ZGJERIM ME TE MADH SE 1.30M

SCALE / SHKALLA 1:100

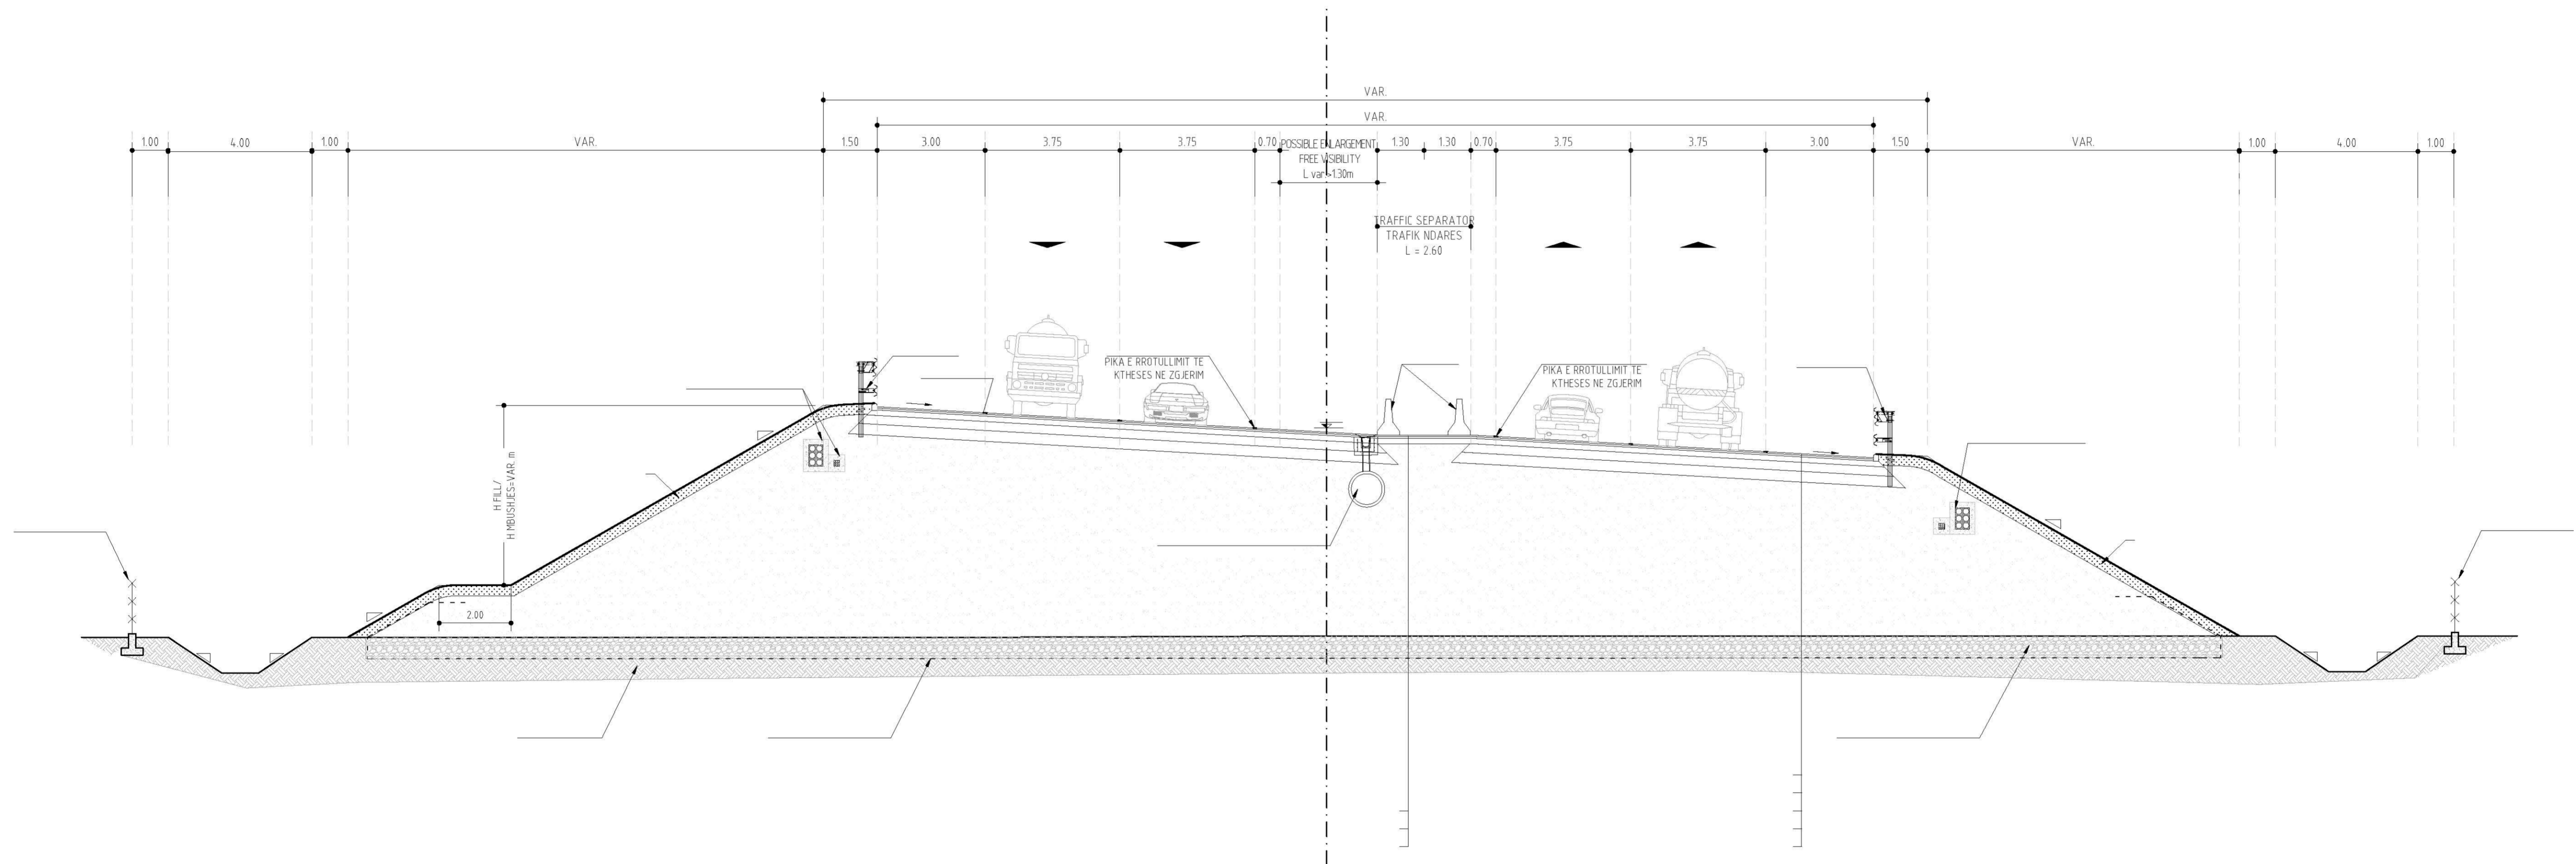


MOTORWAY TYPICAL CROSS SECTION WITH REINFORCED EARTH WALL / SEKSIONI TERTHOR TIP I AUTOSTRADES ME MUR ME DHË TE PERFORCUAR

SCALE / SHKALLA 1:100

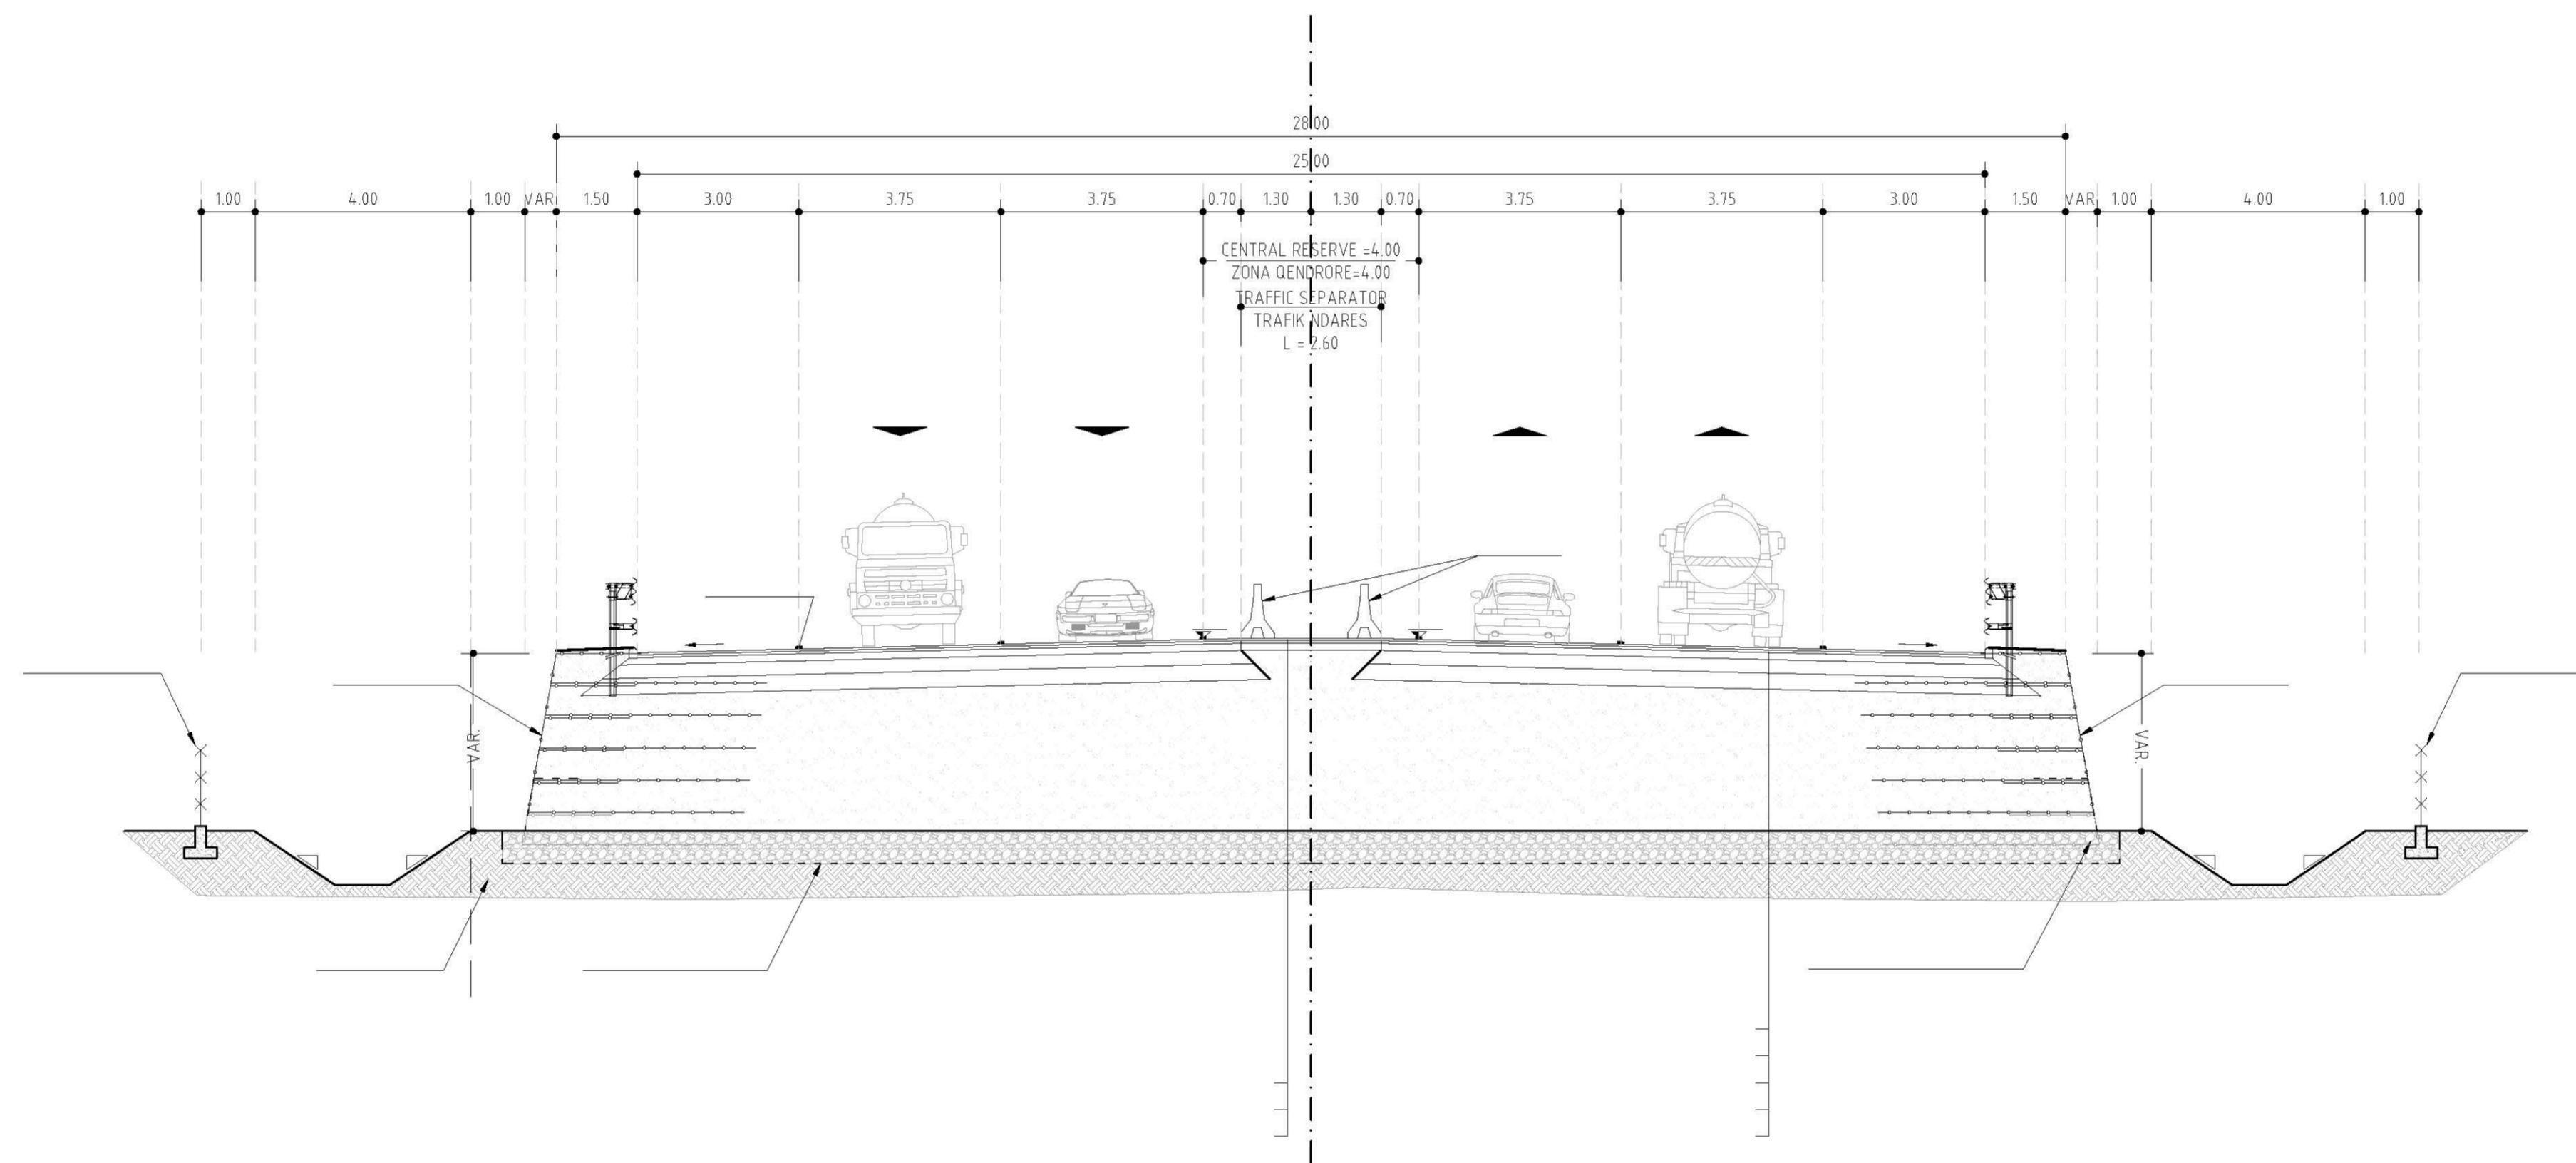


MOTORWAY TYPICAL CROSS SECTION WITH REINFORCED RETAINING WALL / SEKSIONI TERTHOR TIP I AUTOSTRADES ME MUR MBAJTES B/A

SCALE / SHKALLA 1:100

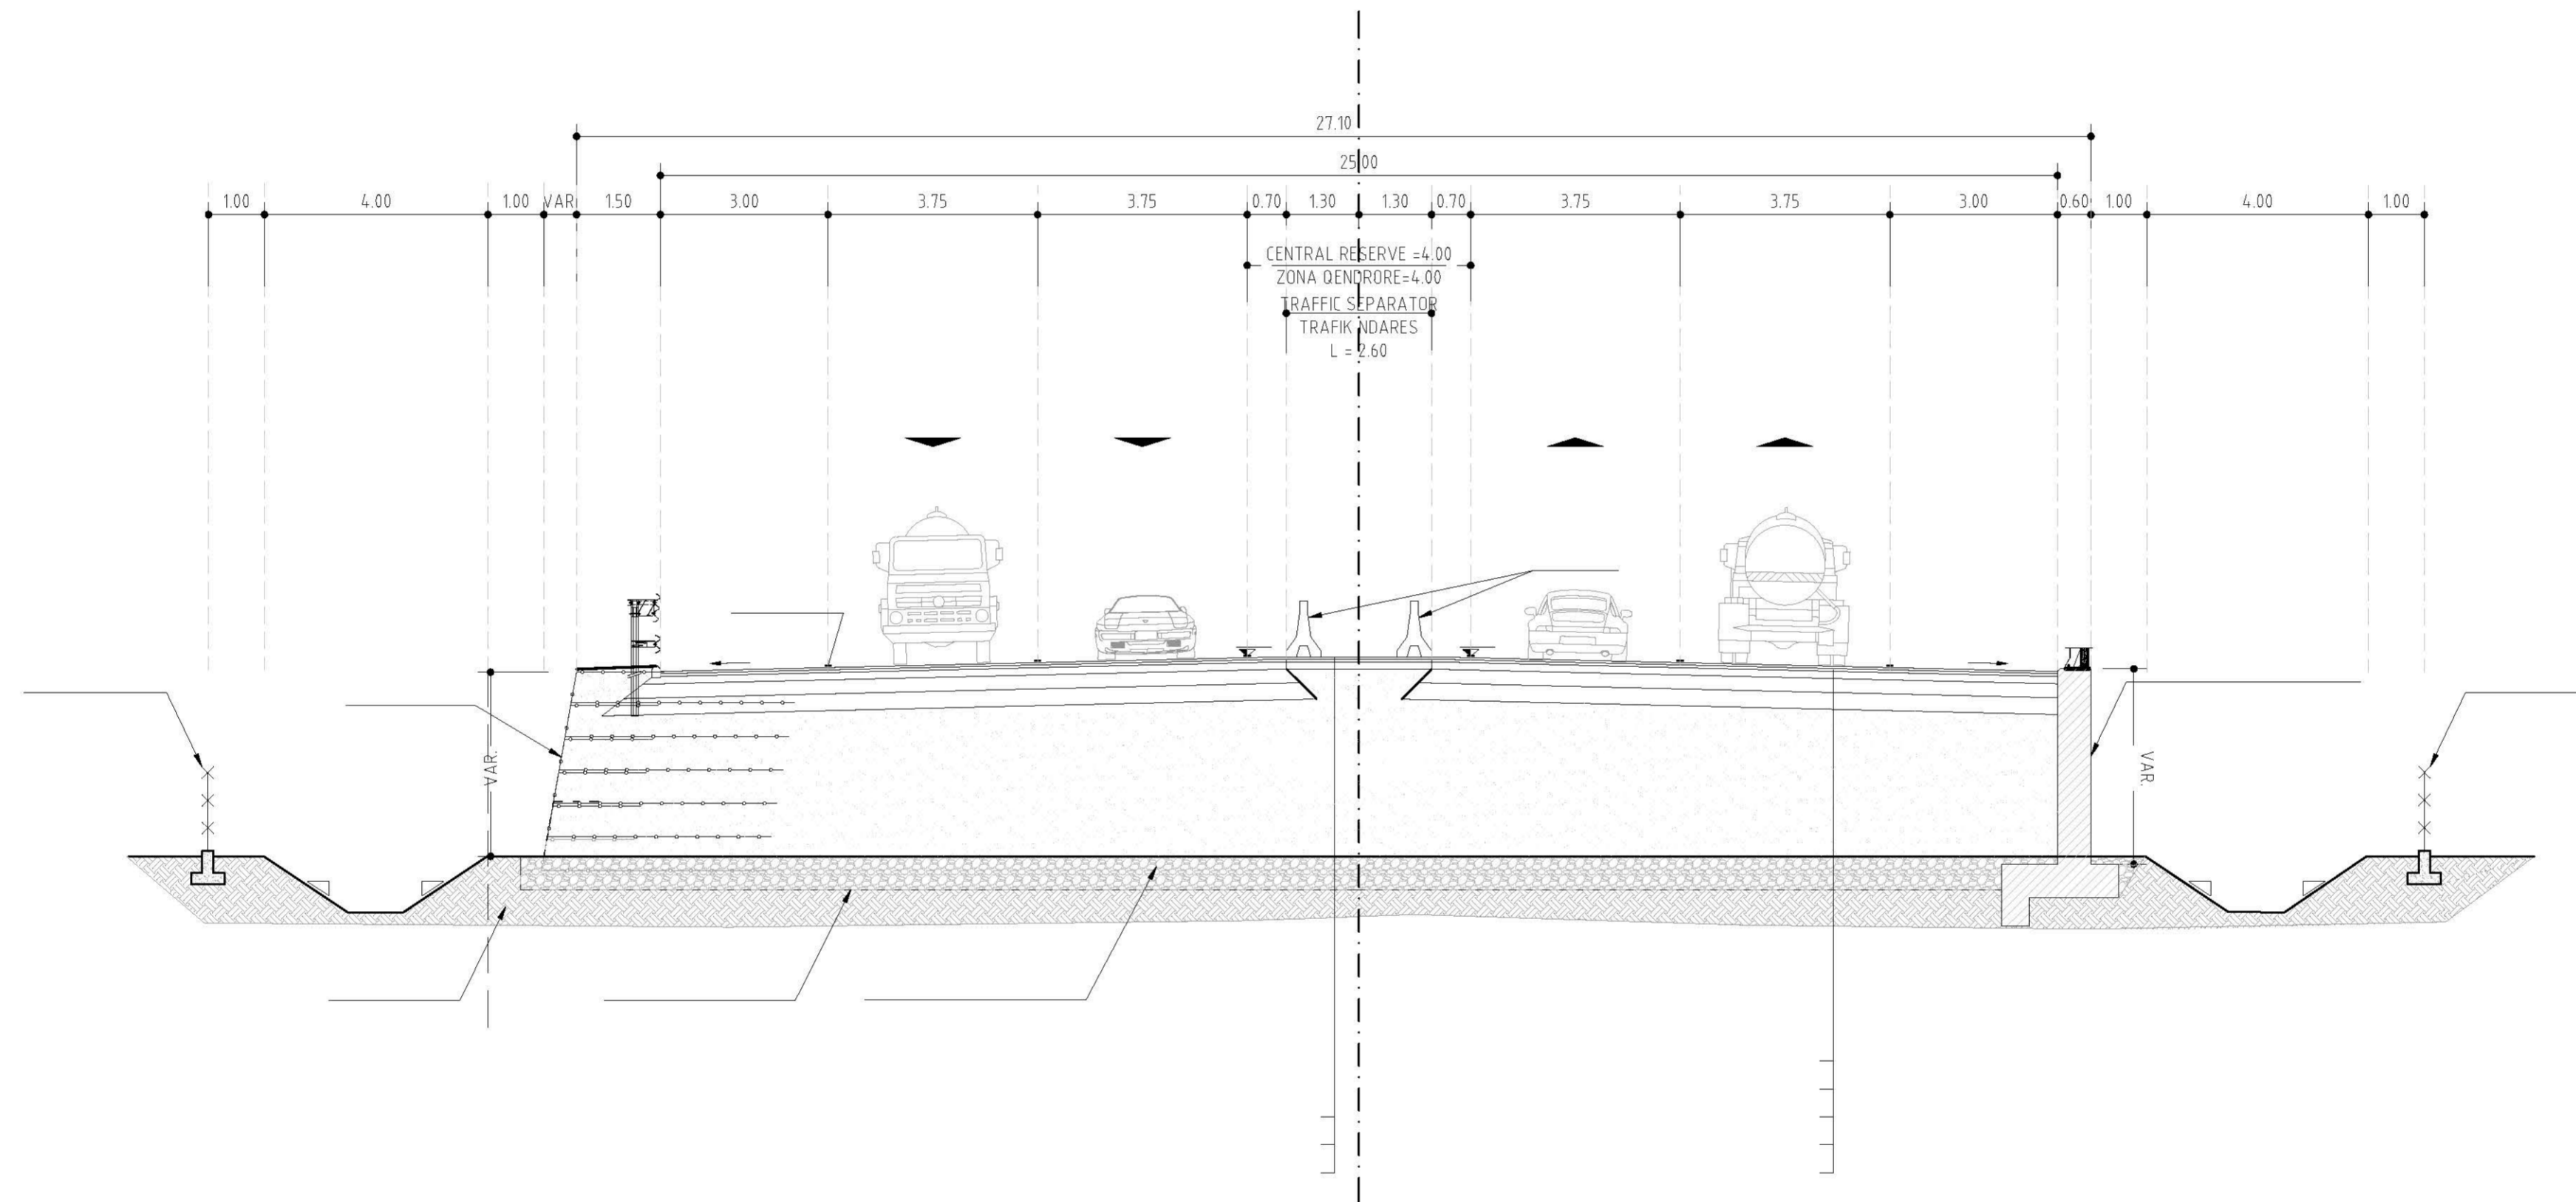


MOTORWAY TYPICAL CROSS SECTION: EMBANKMENT (H>5.00m) WITH VIBRO-REPLACEMENT SYSTEM / SEKSIONI TERTHOR TIP I AUTOSTRADES: MBUSHJE (H>5.00m)-SISTEM I PILOTAVE ME ZHAVORR

SCALE / SHKALLA 1:100

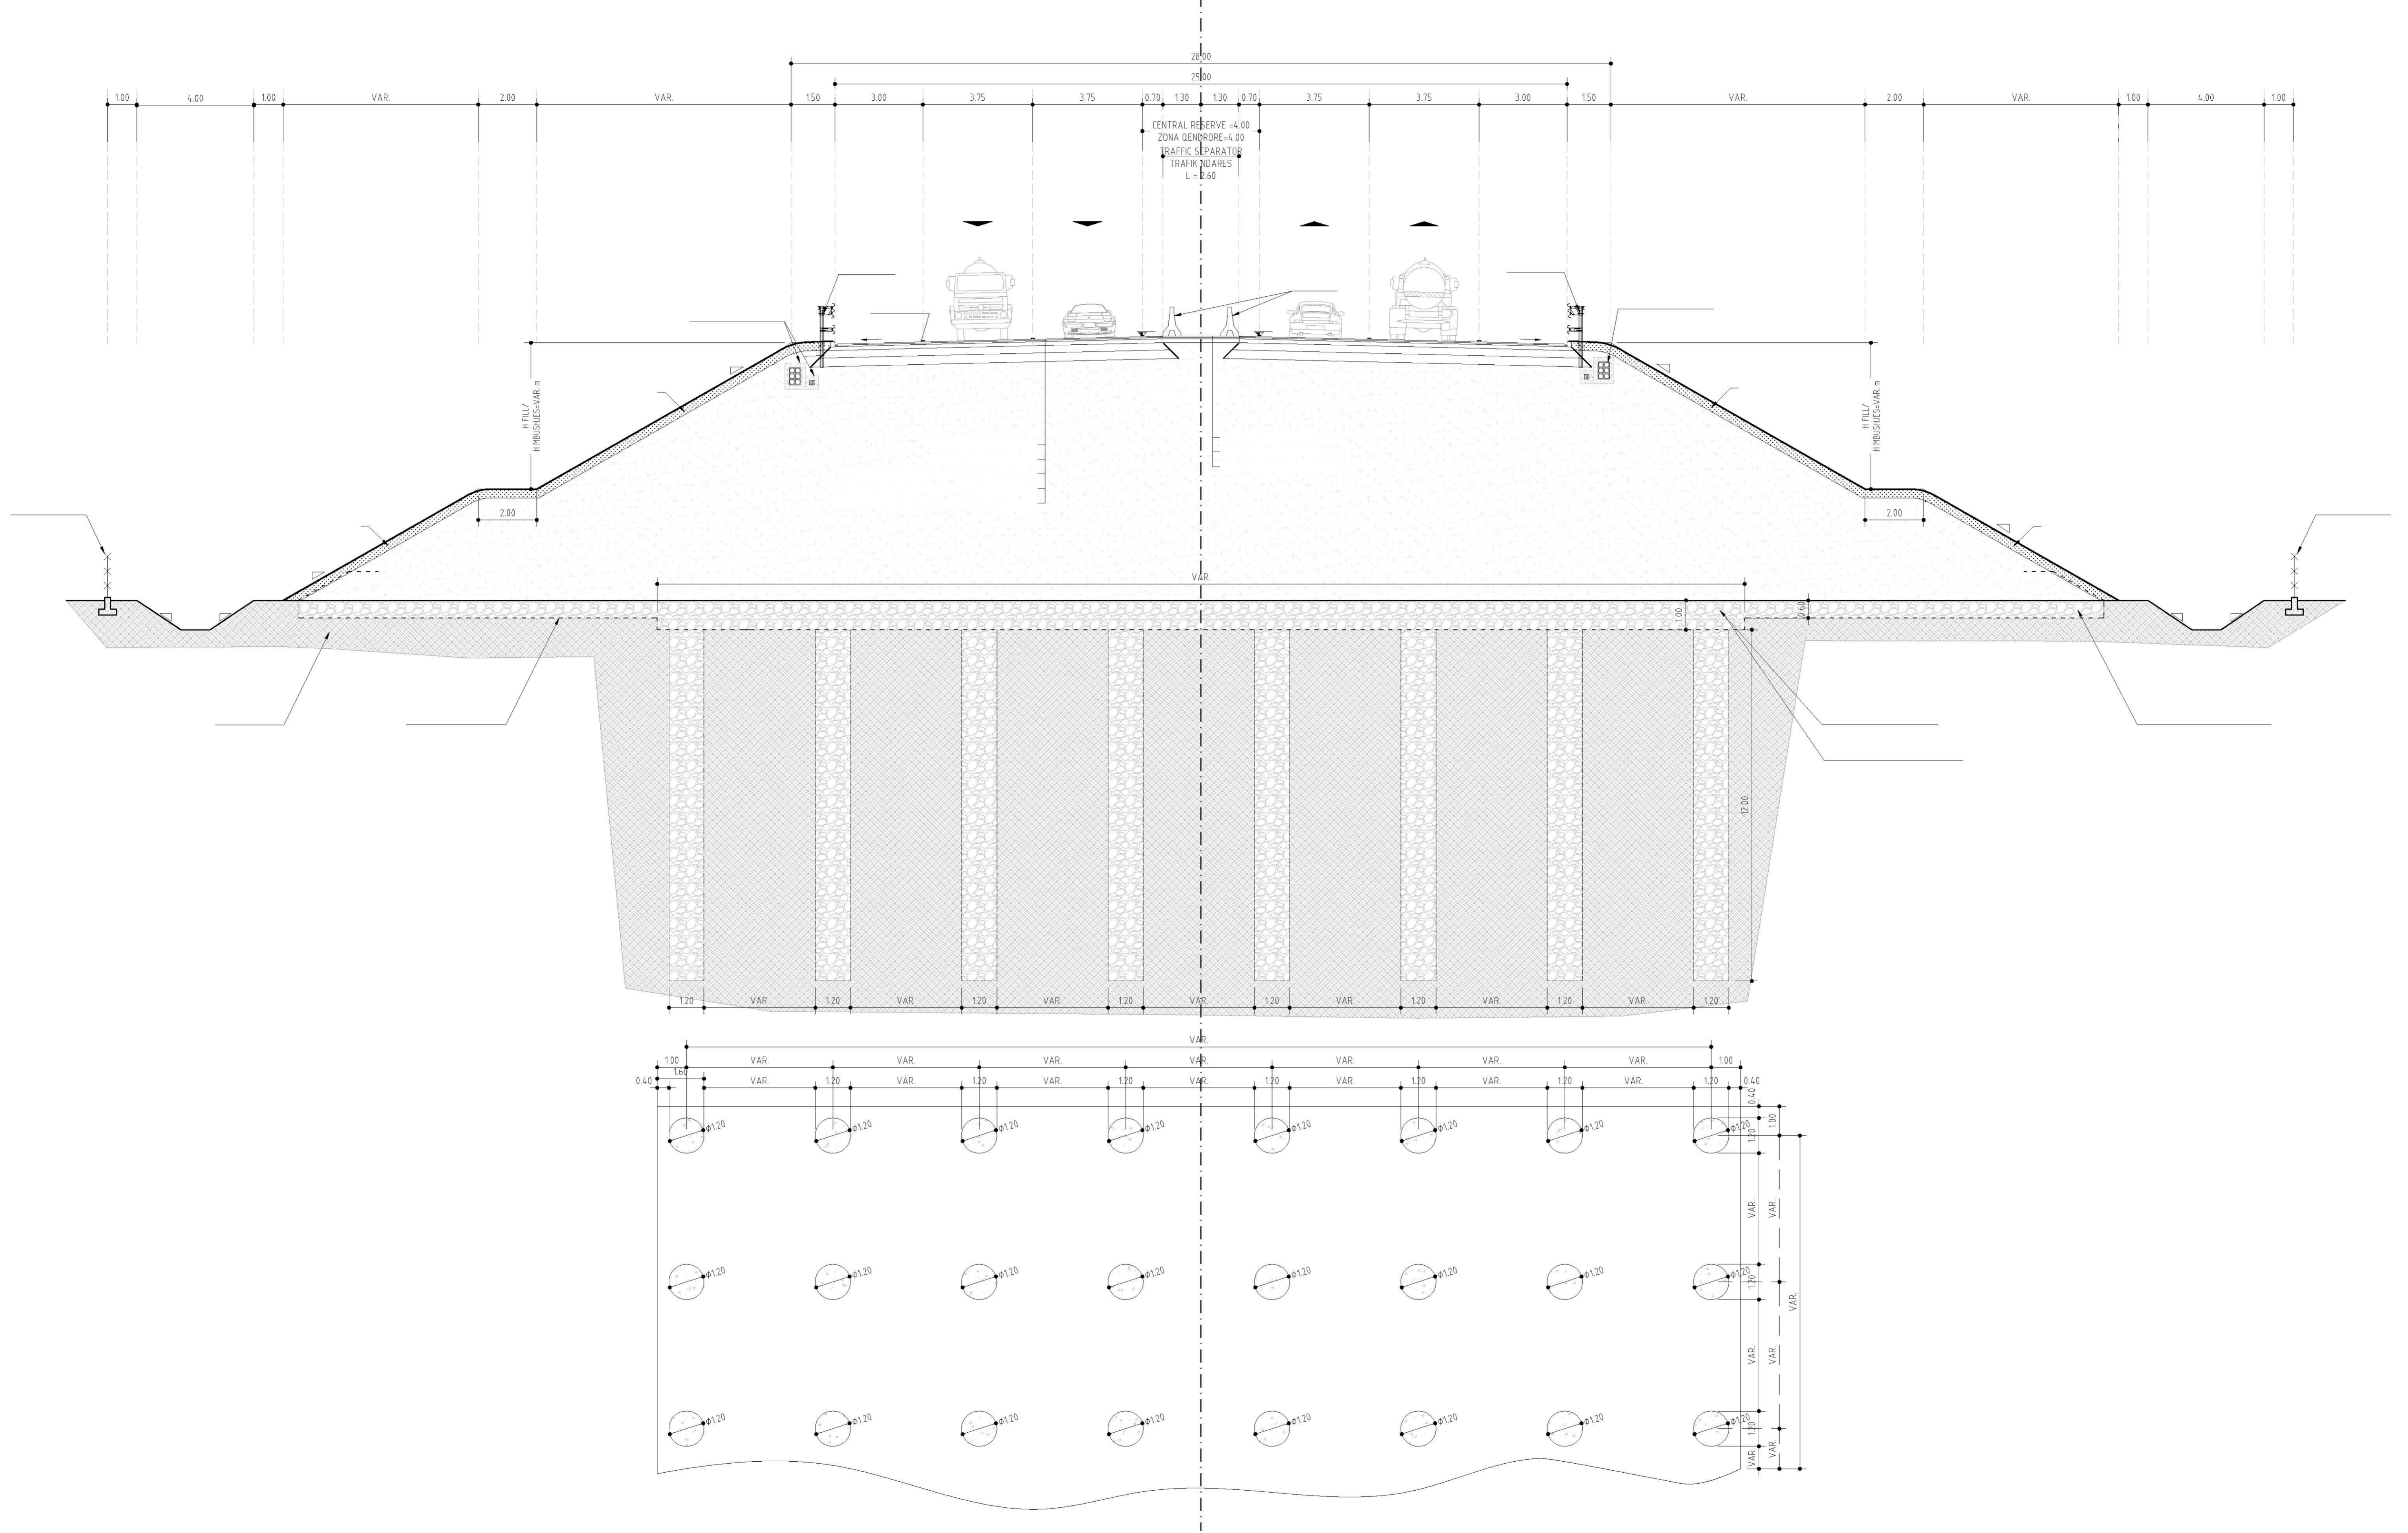

BRIDGE TYPICAL ARRANGEMENT IN STRAIGHT LINE / SEKSIONI TIP NE URA NE VIJE DREJTE

SCALE / SHKALLA 1:100

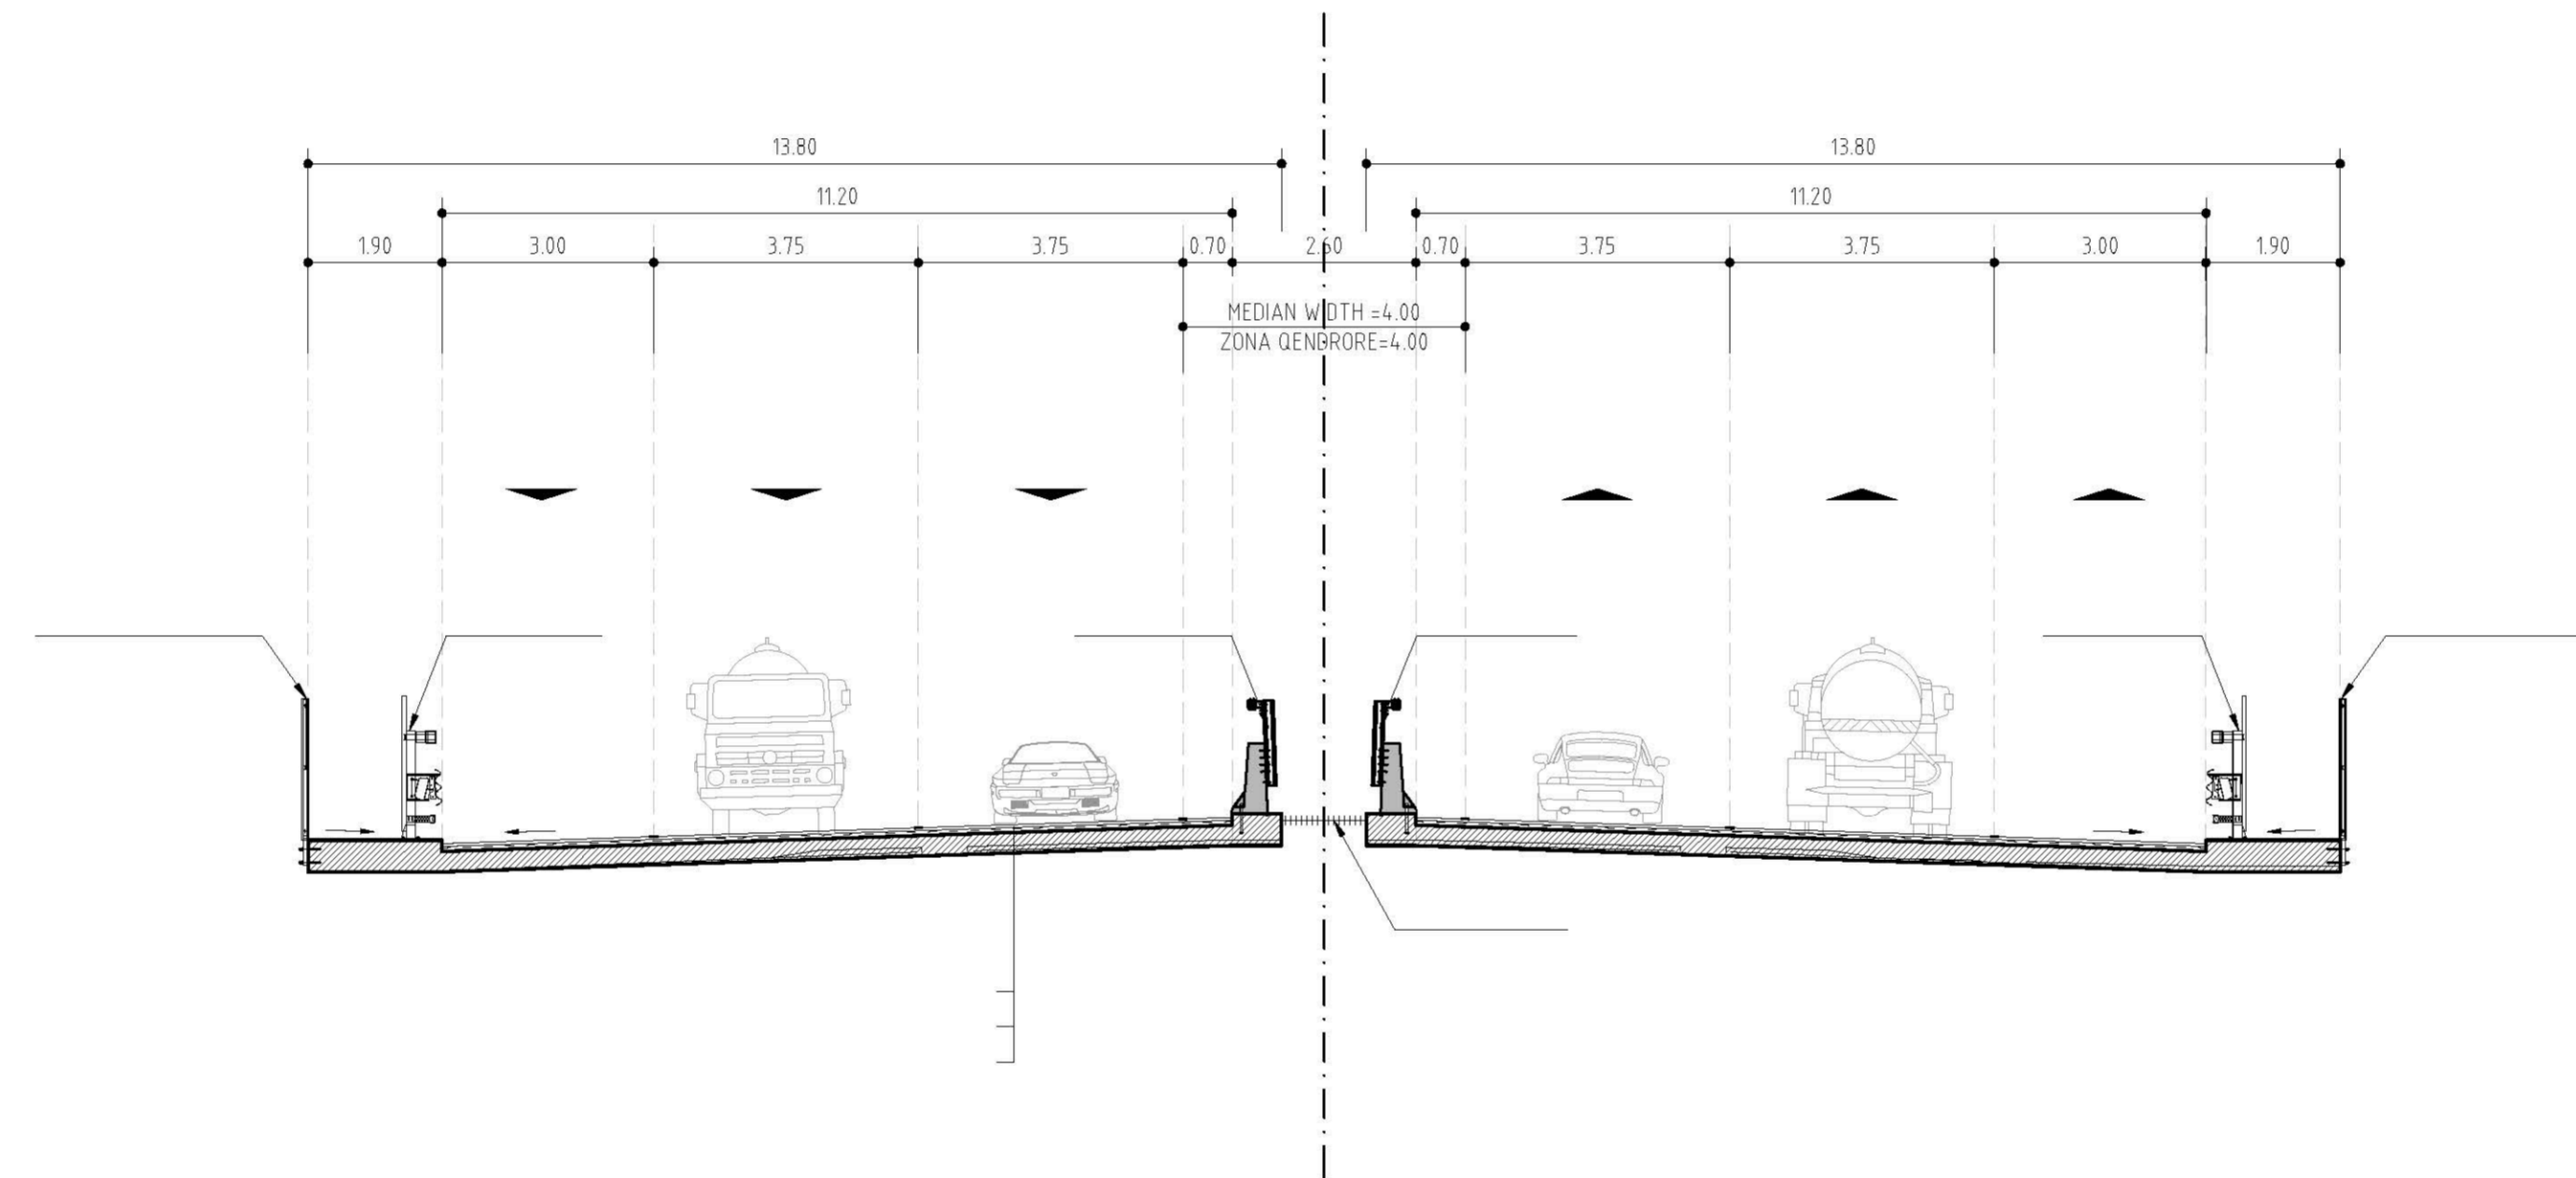

BRIDGE TYPICAL ARRANGEMENT IN CURVE / SEKSIONI TIP NE URA NE KTHESE

SCALE / SHKALLA 1:100

